


OPTION 1A

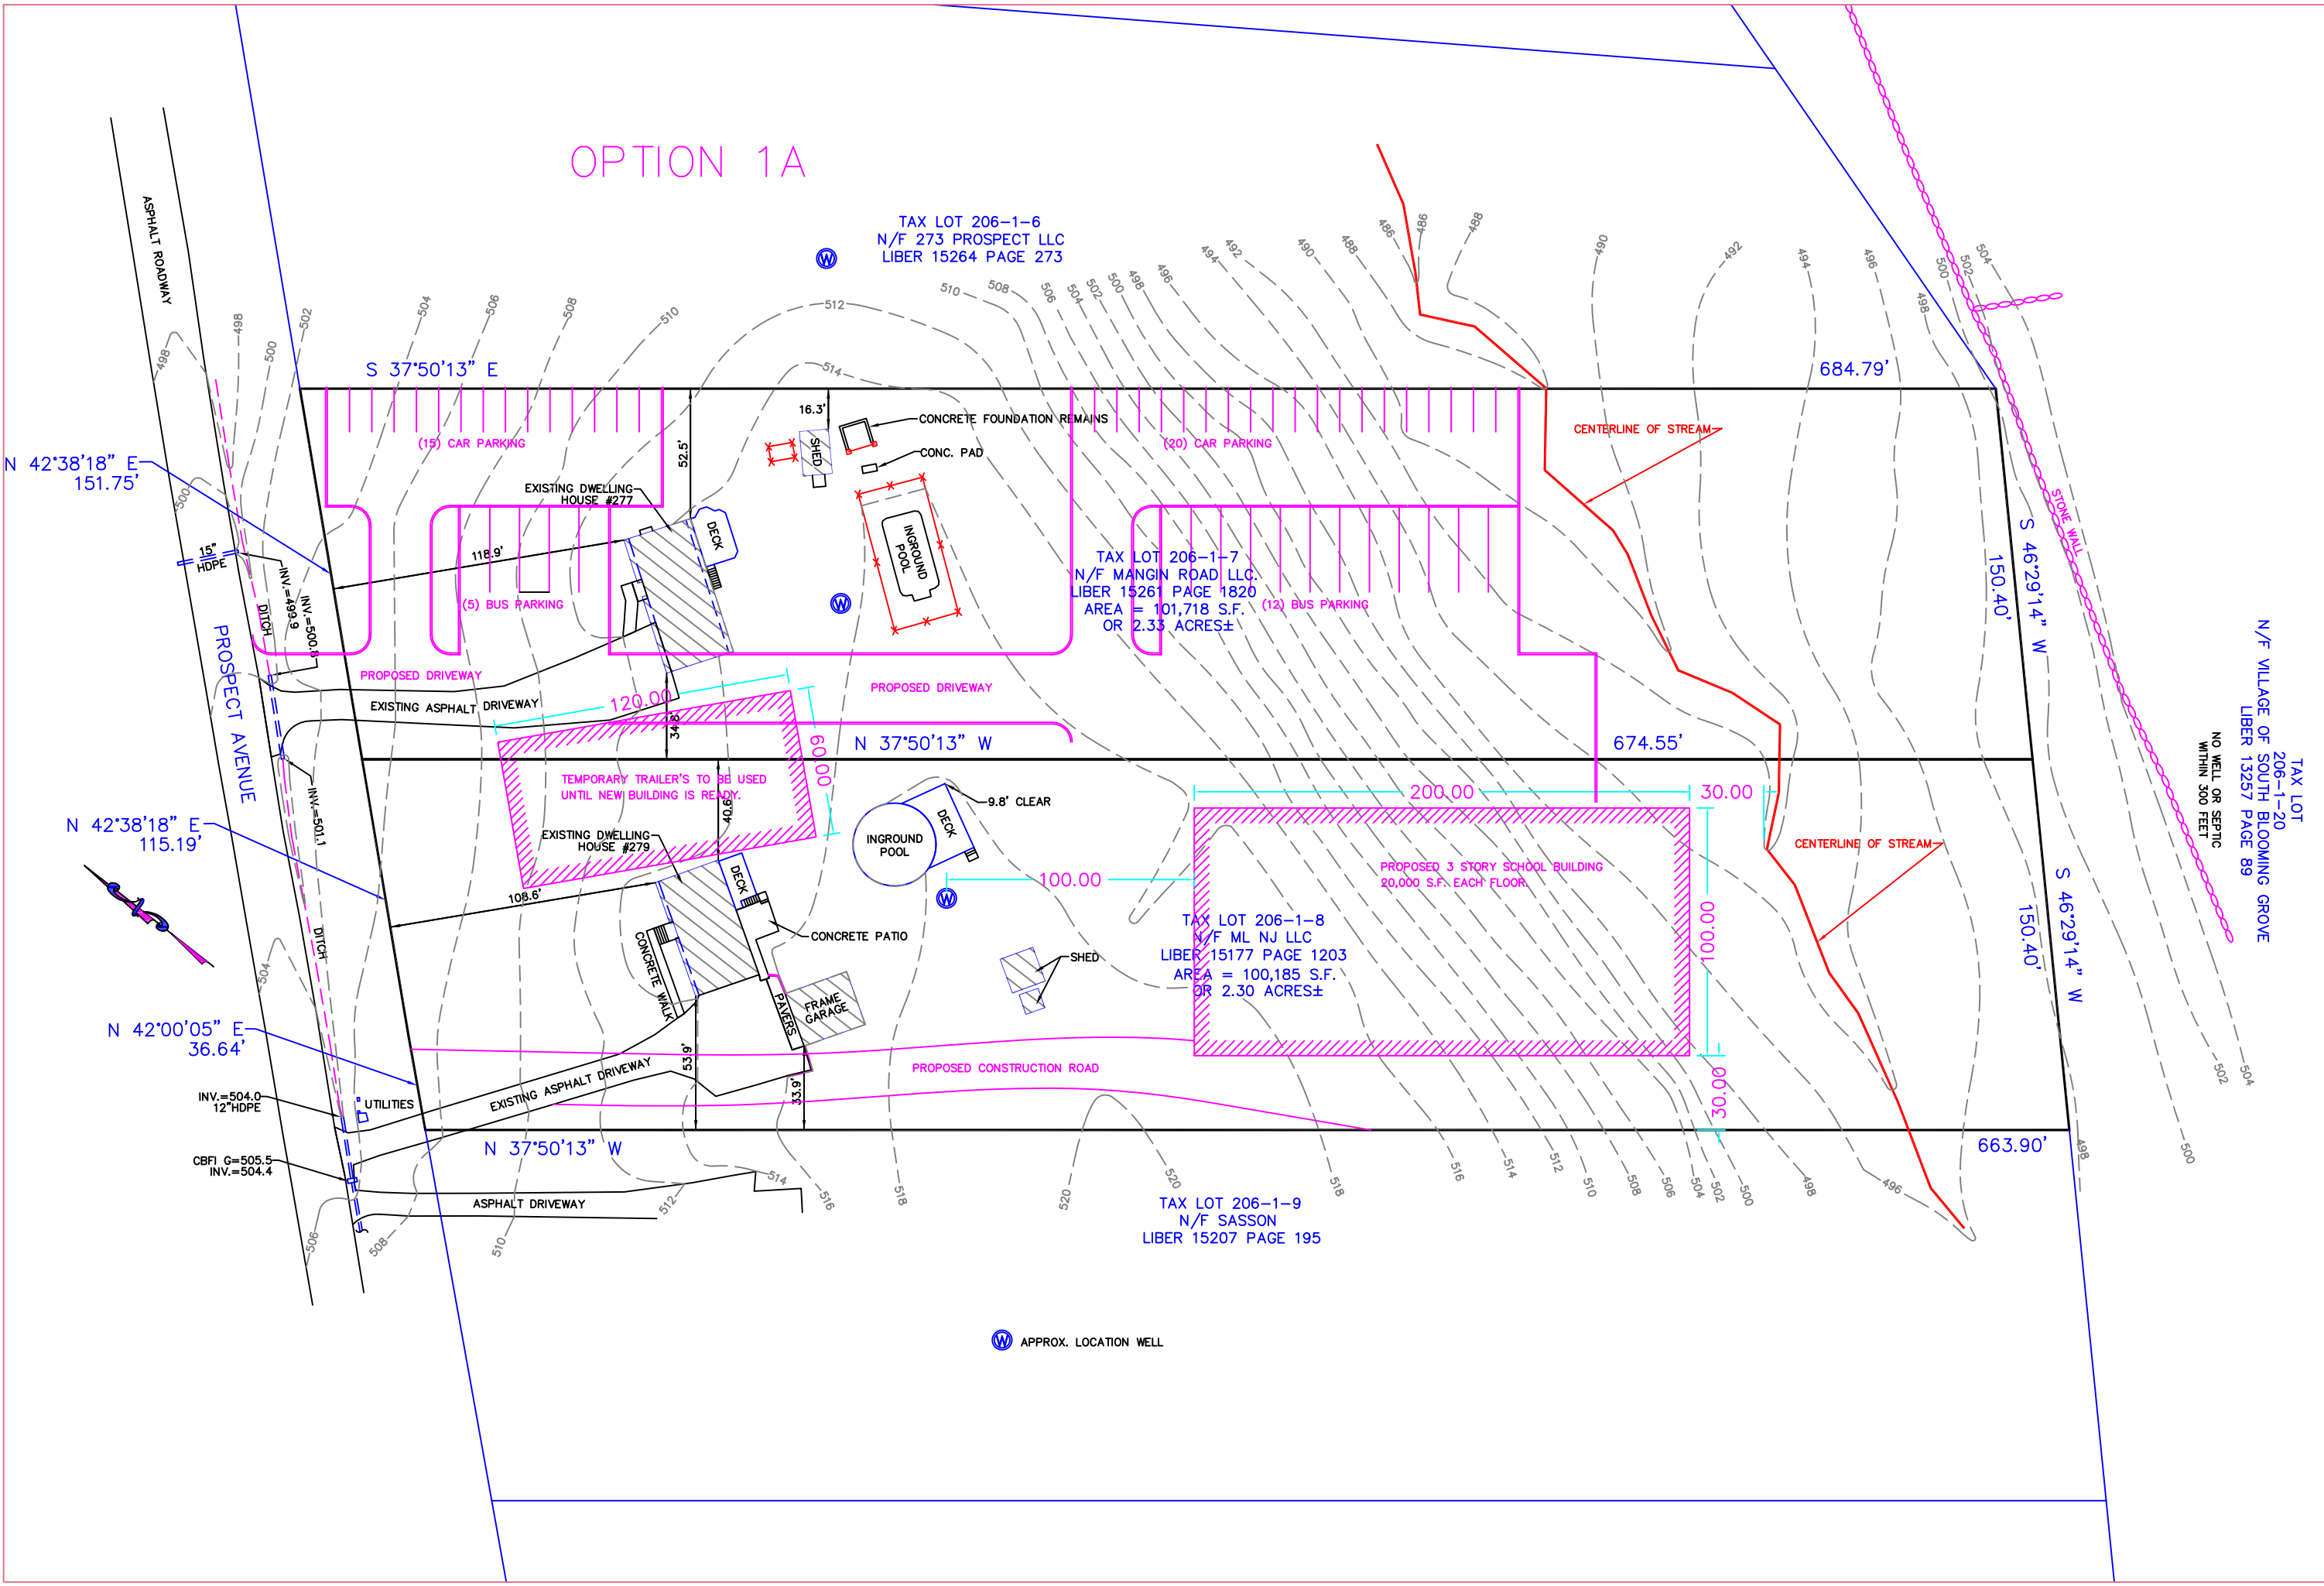

The HOSH Group
495 RT 208 - Monroe NY 10950
(845)208-9661
rmholdingsny@gmail.com

Project Title: 277-279 PROSPECT AVE.
Sheet Title: PRELIMINARY SITE PLAN

Date: 10-24-22
Revision No: 8
Revised By: A.S.

Drawn By: A.S.
Drawing Scale: 1" = 5'
Page Size: 11" x 17"

Sheet: A-1
Page: 1 of 1