

1-3-5 San Marcos Dr.

Monroe New York 10950
Village Of South Bloominggrove

Sheet Title

PROPOSED SITE
LOT SUBDIVISIONS

Notes

Rev. ___ / ___

Rev. ___ / ___

Rev. ___ / ___

Sheet Size. _____

Scale. _____

Date

NOV 03 2022

Drawn By;

-----/-----

Design Consult By;



GRF
STUDIO
SOLUTIONS INC.

Gedalya Feldman


21 Mangin Rd.

Monroe NY 10950

o.845.537.9145

c.845.537.9582

e.grfstudiogroup@gmail.com

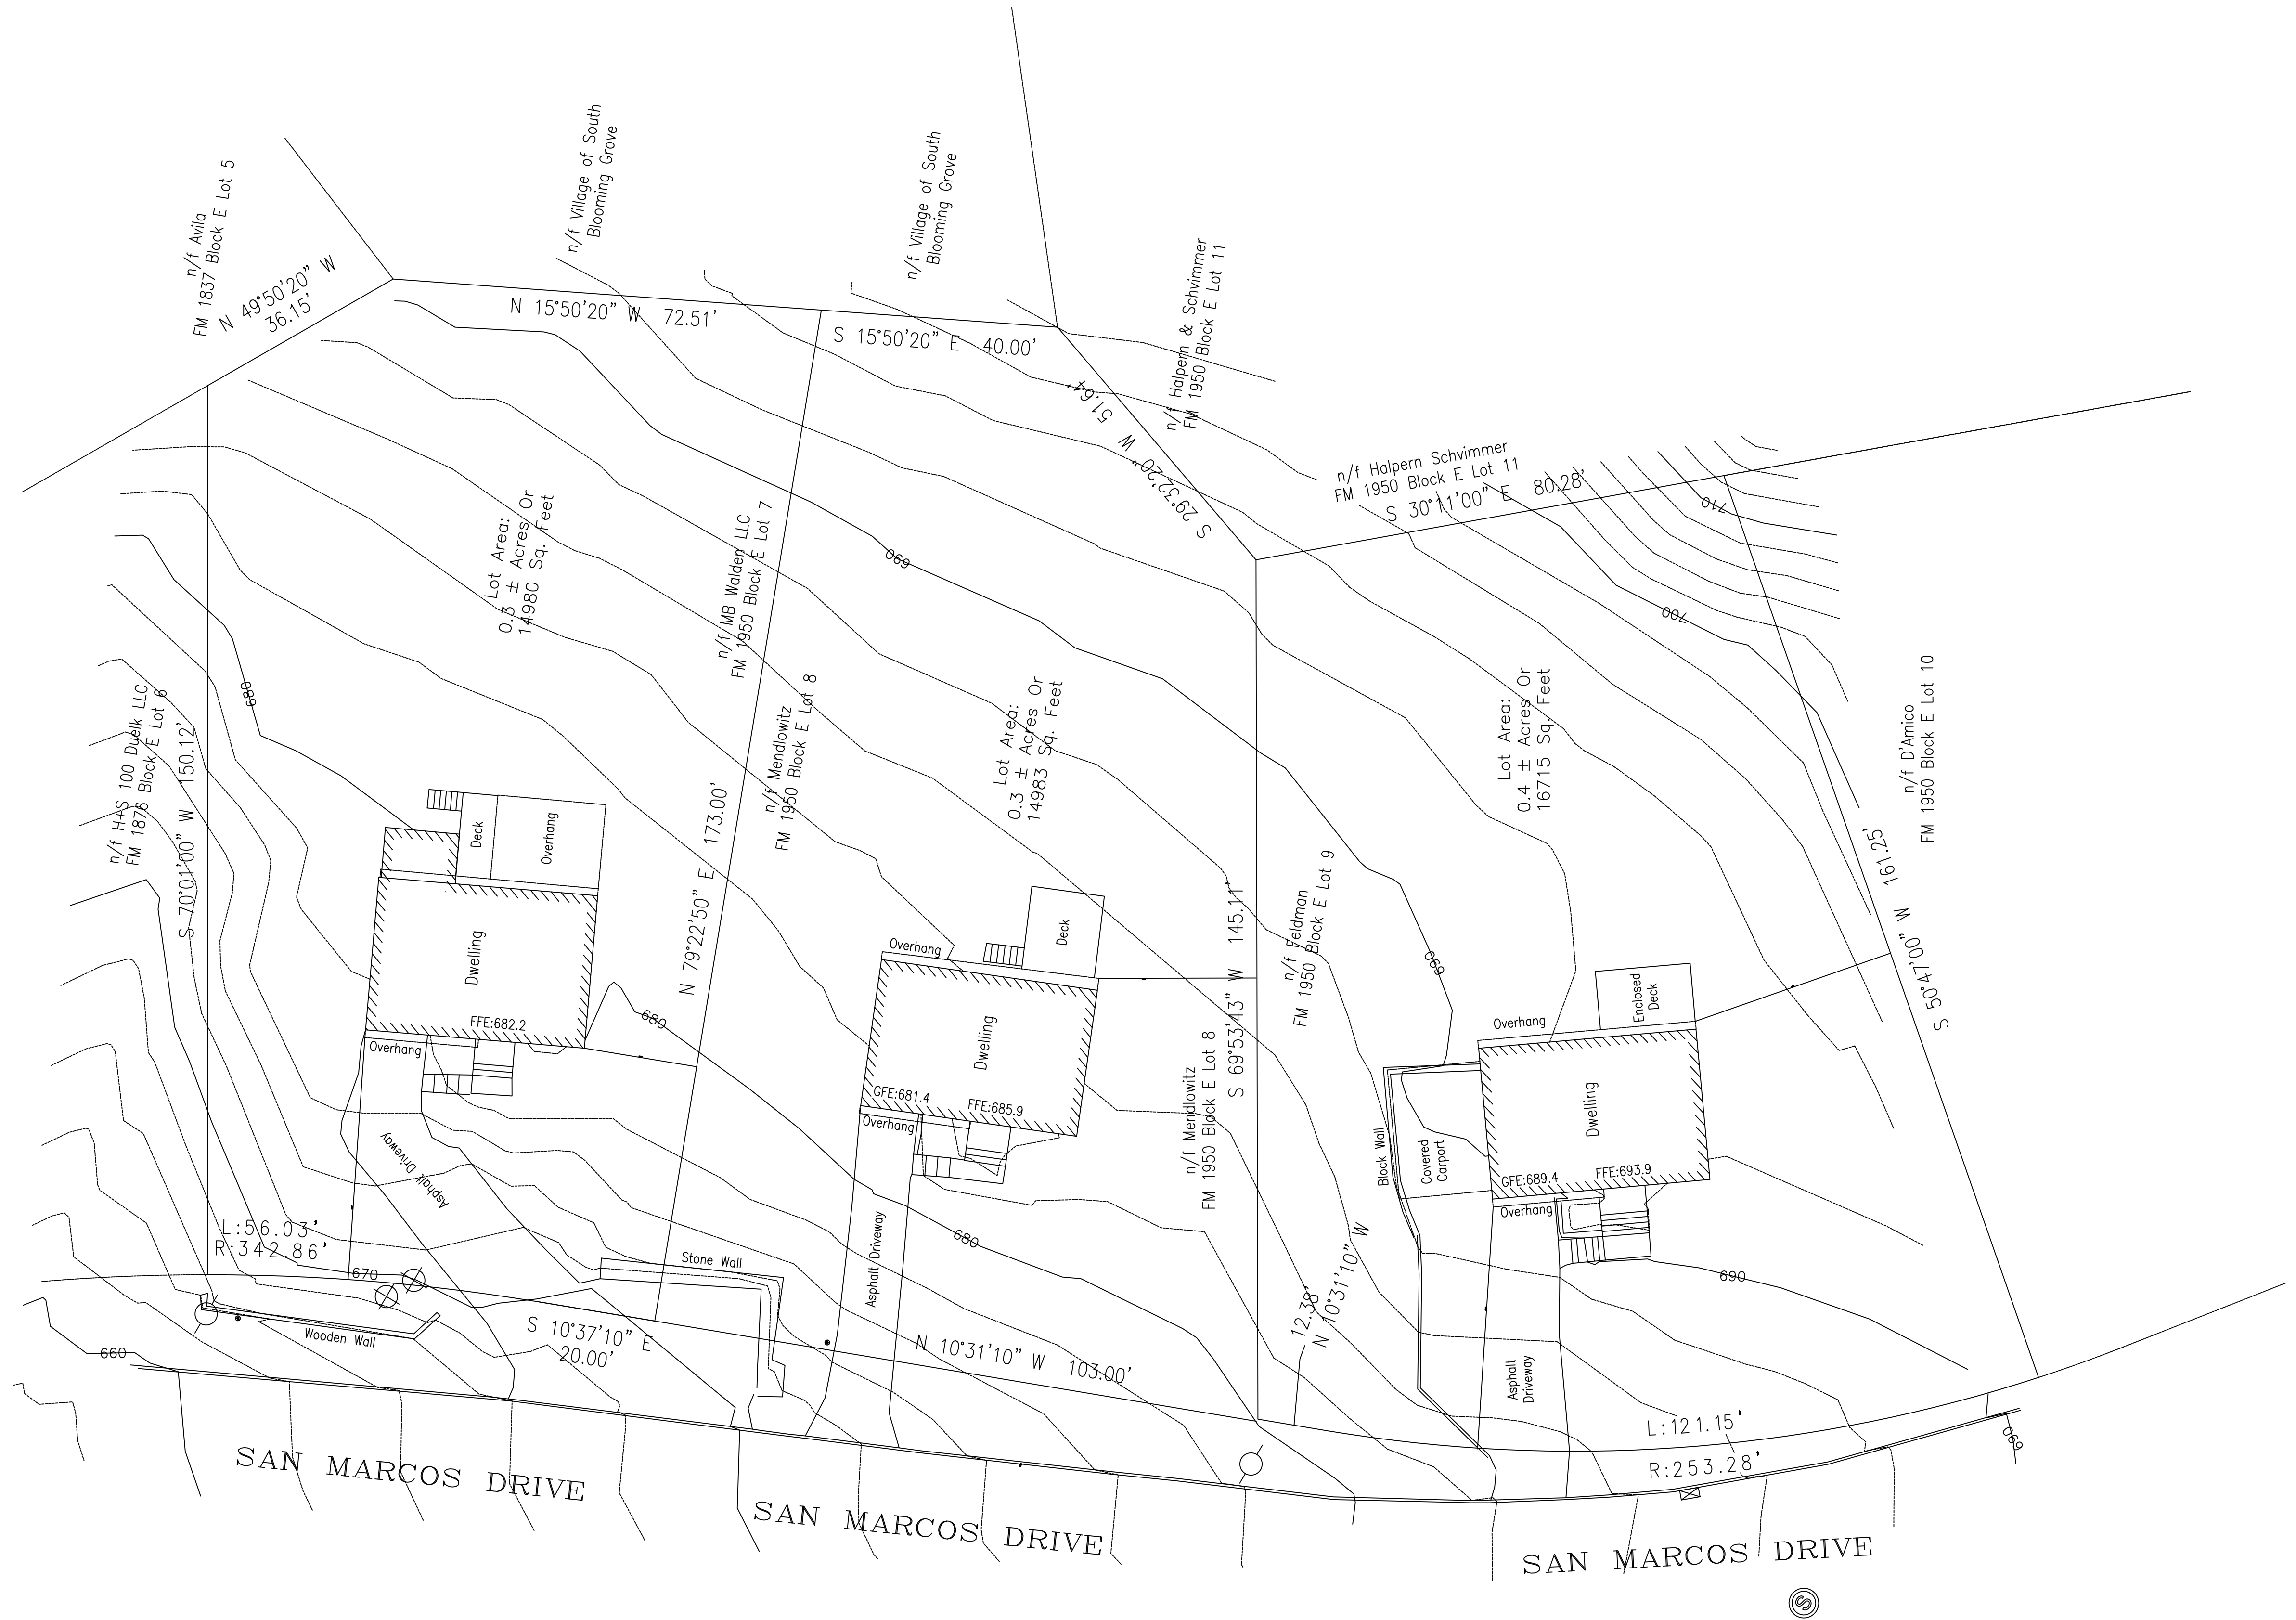

 **EXISTING SITE**



GRF
STUDIO
SOLUTIONS INC.

Gedalya Feldman
21 Mangin Rd.
Monroe NY 10950
o.845.537.9145
c.845.537.9582
e.grfstudiogroup@gmail.com



APPROVED SITE PLAN - SUBDIVISION



GRF
STUDIO
SOLUTIONS INC.

Gedalya Feldman


21 Mangin Rd.

Monroe NY 10950

o.845.537.9145

c.845.537.9582

e.grfstudiogroup@gmail.com

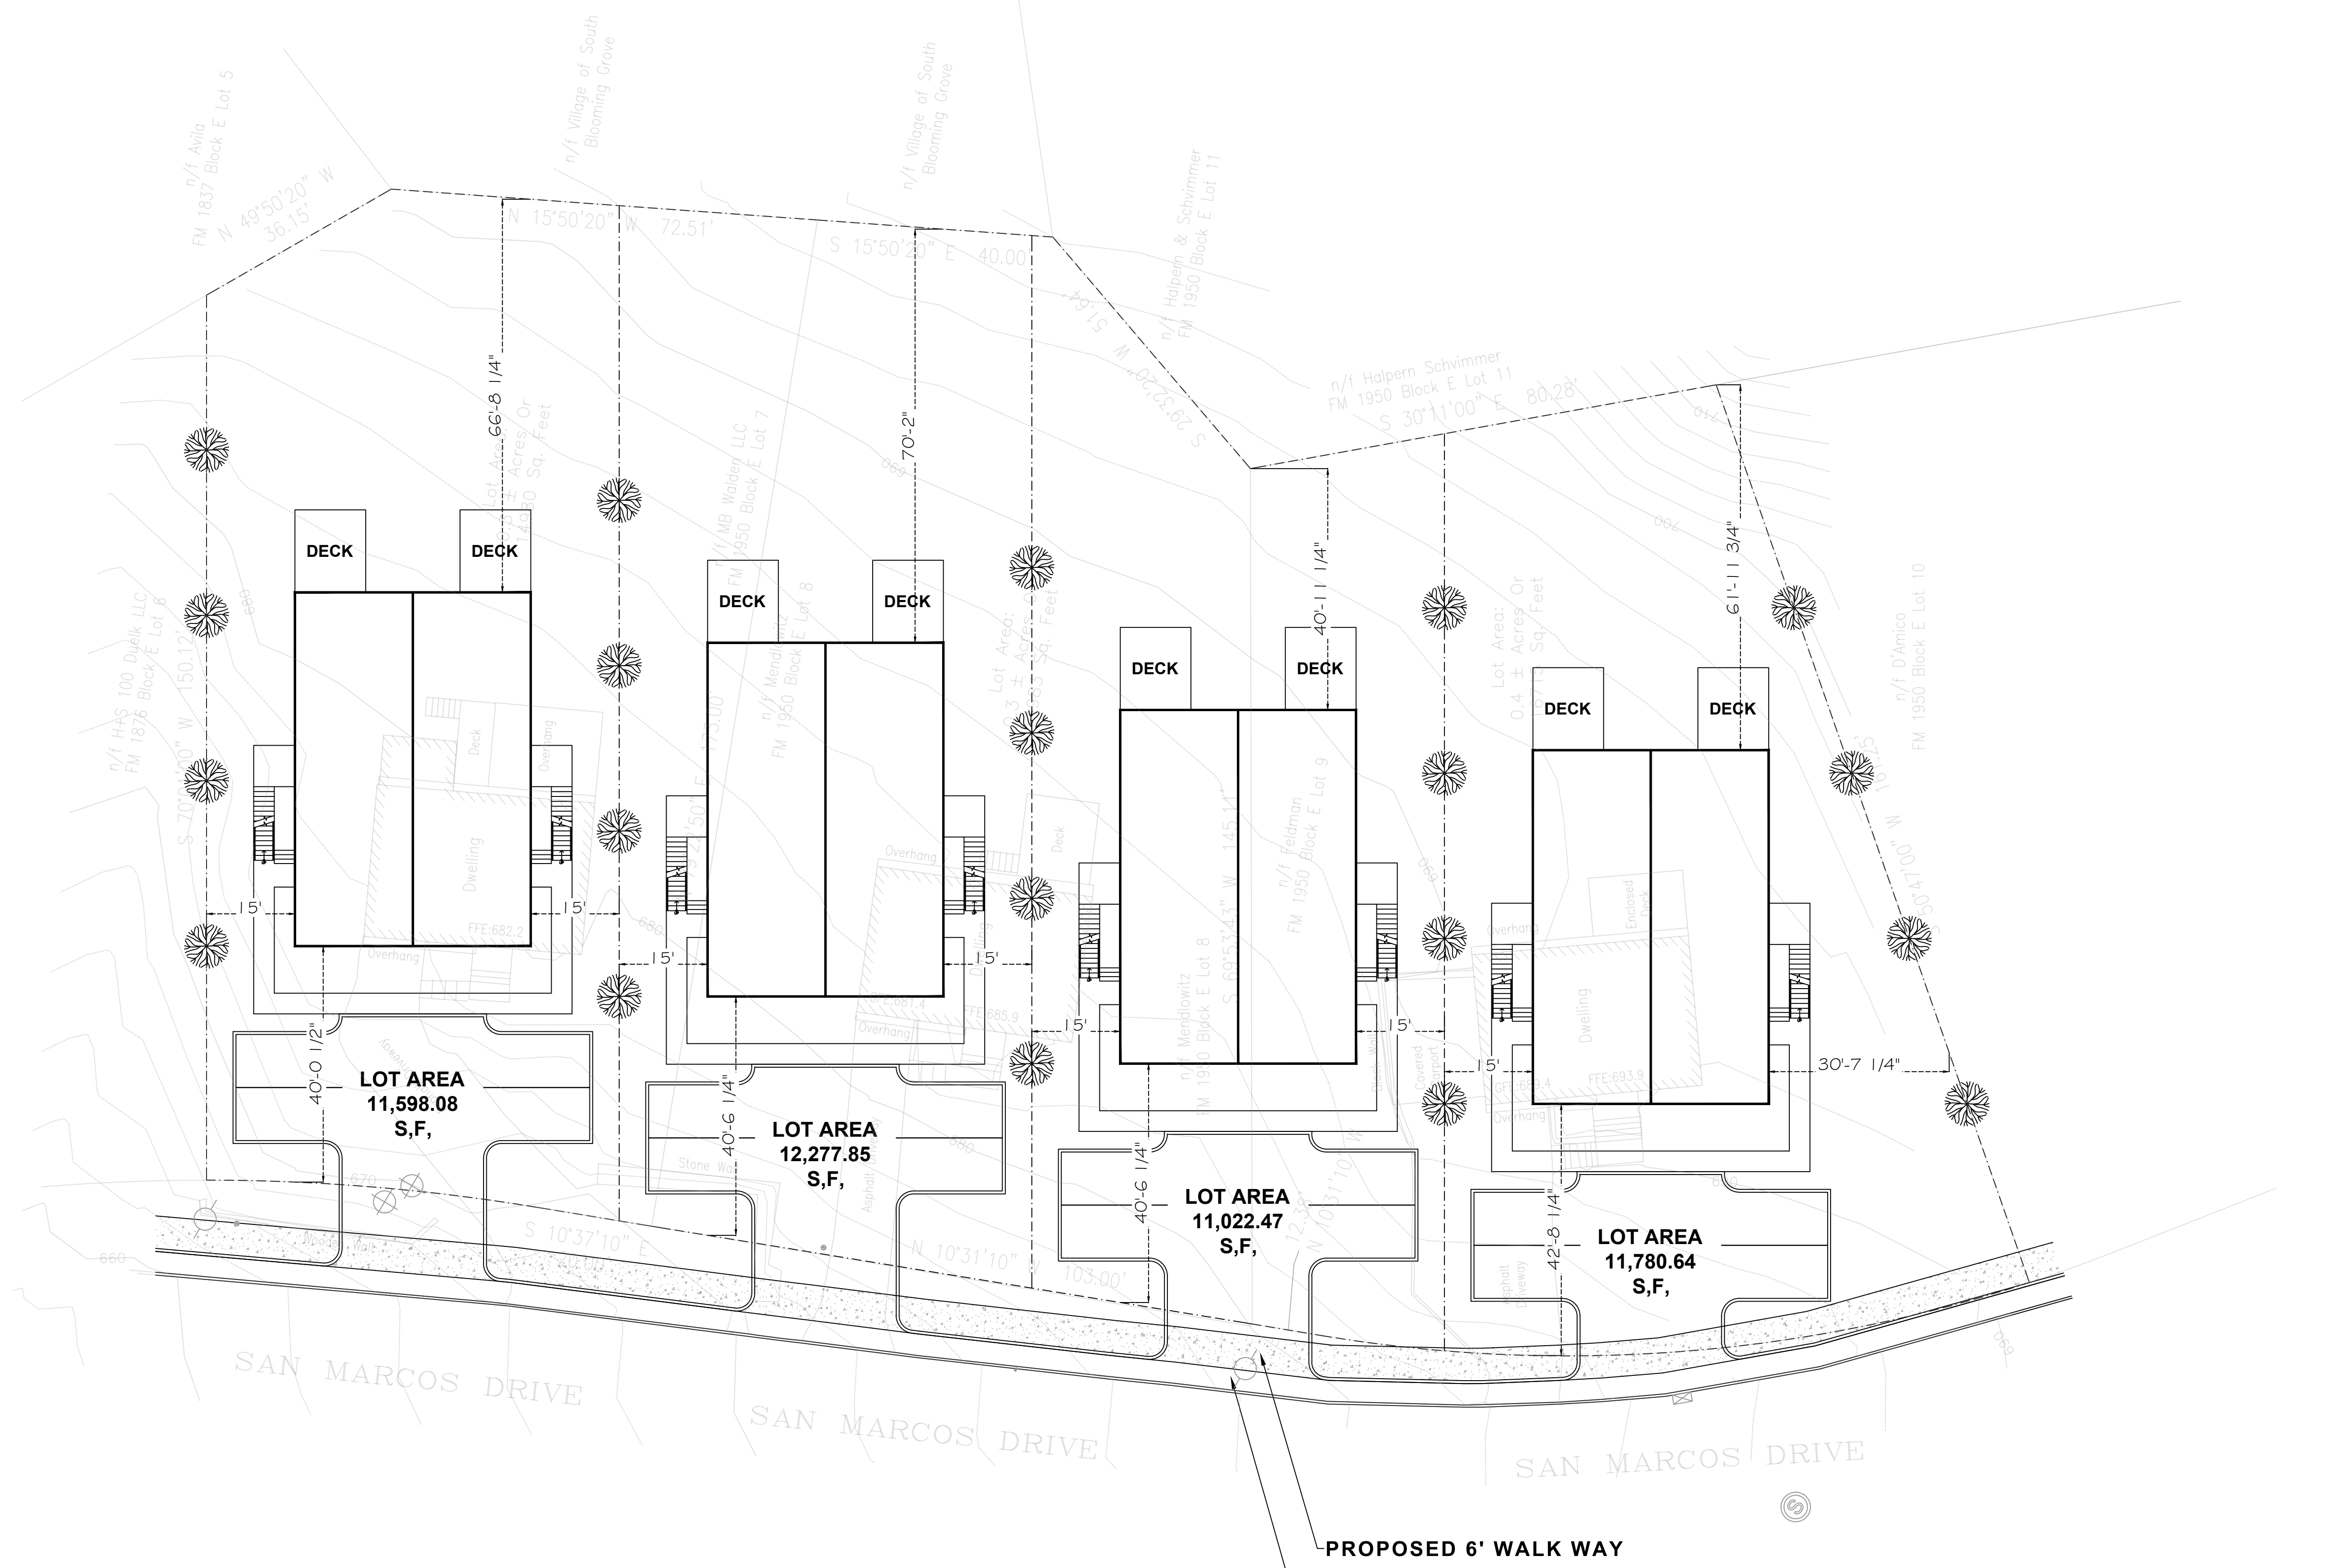


RIVISED SITE PLAN - SUBDIVISION

PROPOSED 6' WALK WAY
PROPOSED WIDER ROAD



GRF
STUDIO
SOLUTIONS INC.

Gedalya Feldman
21 Mangin Rd.
Monroe NY 10950
o.845.537.9145
c.845.537.9582
e.grfstudiogroup@gmail.com

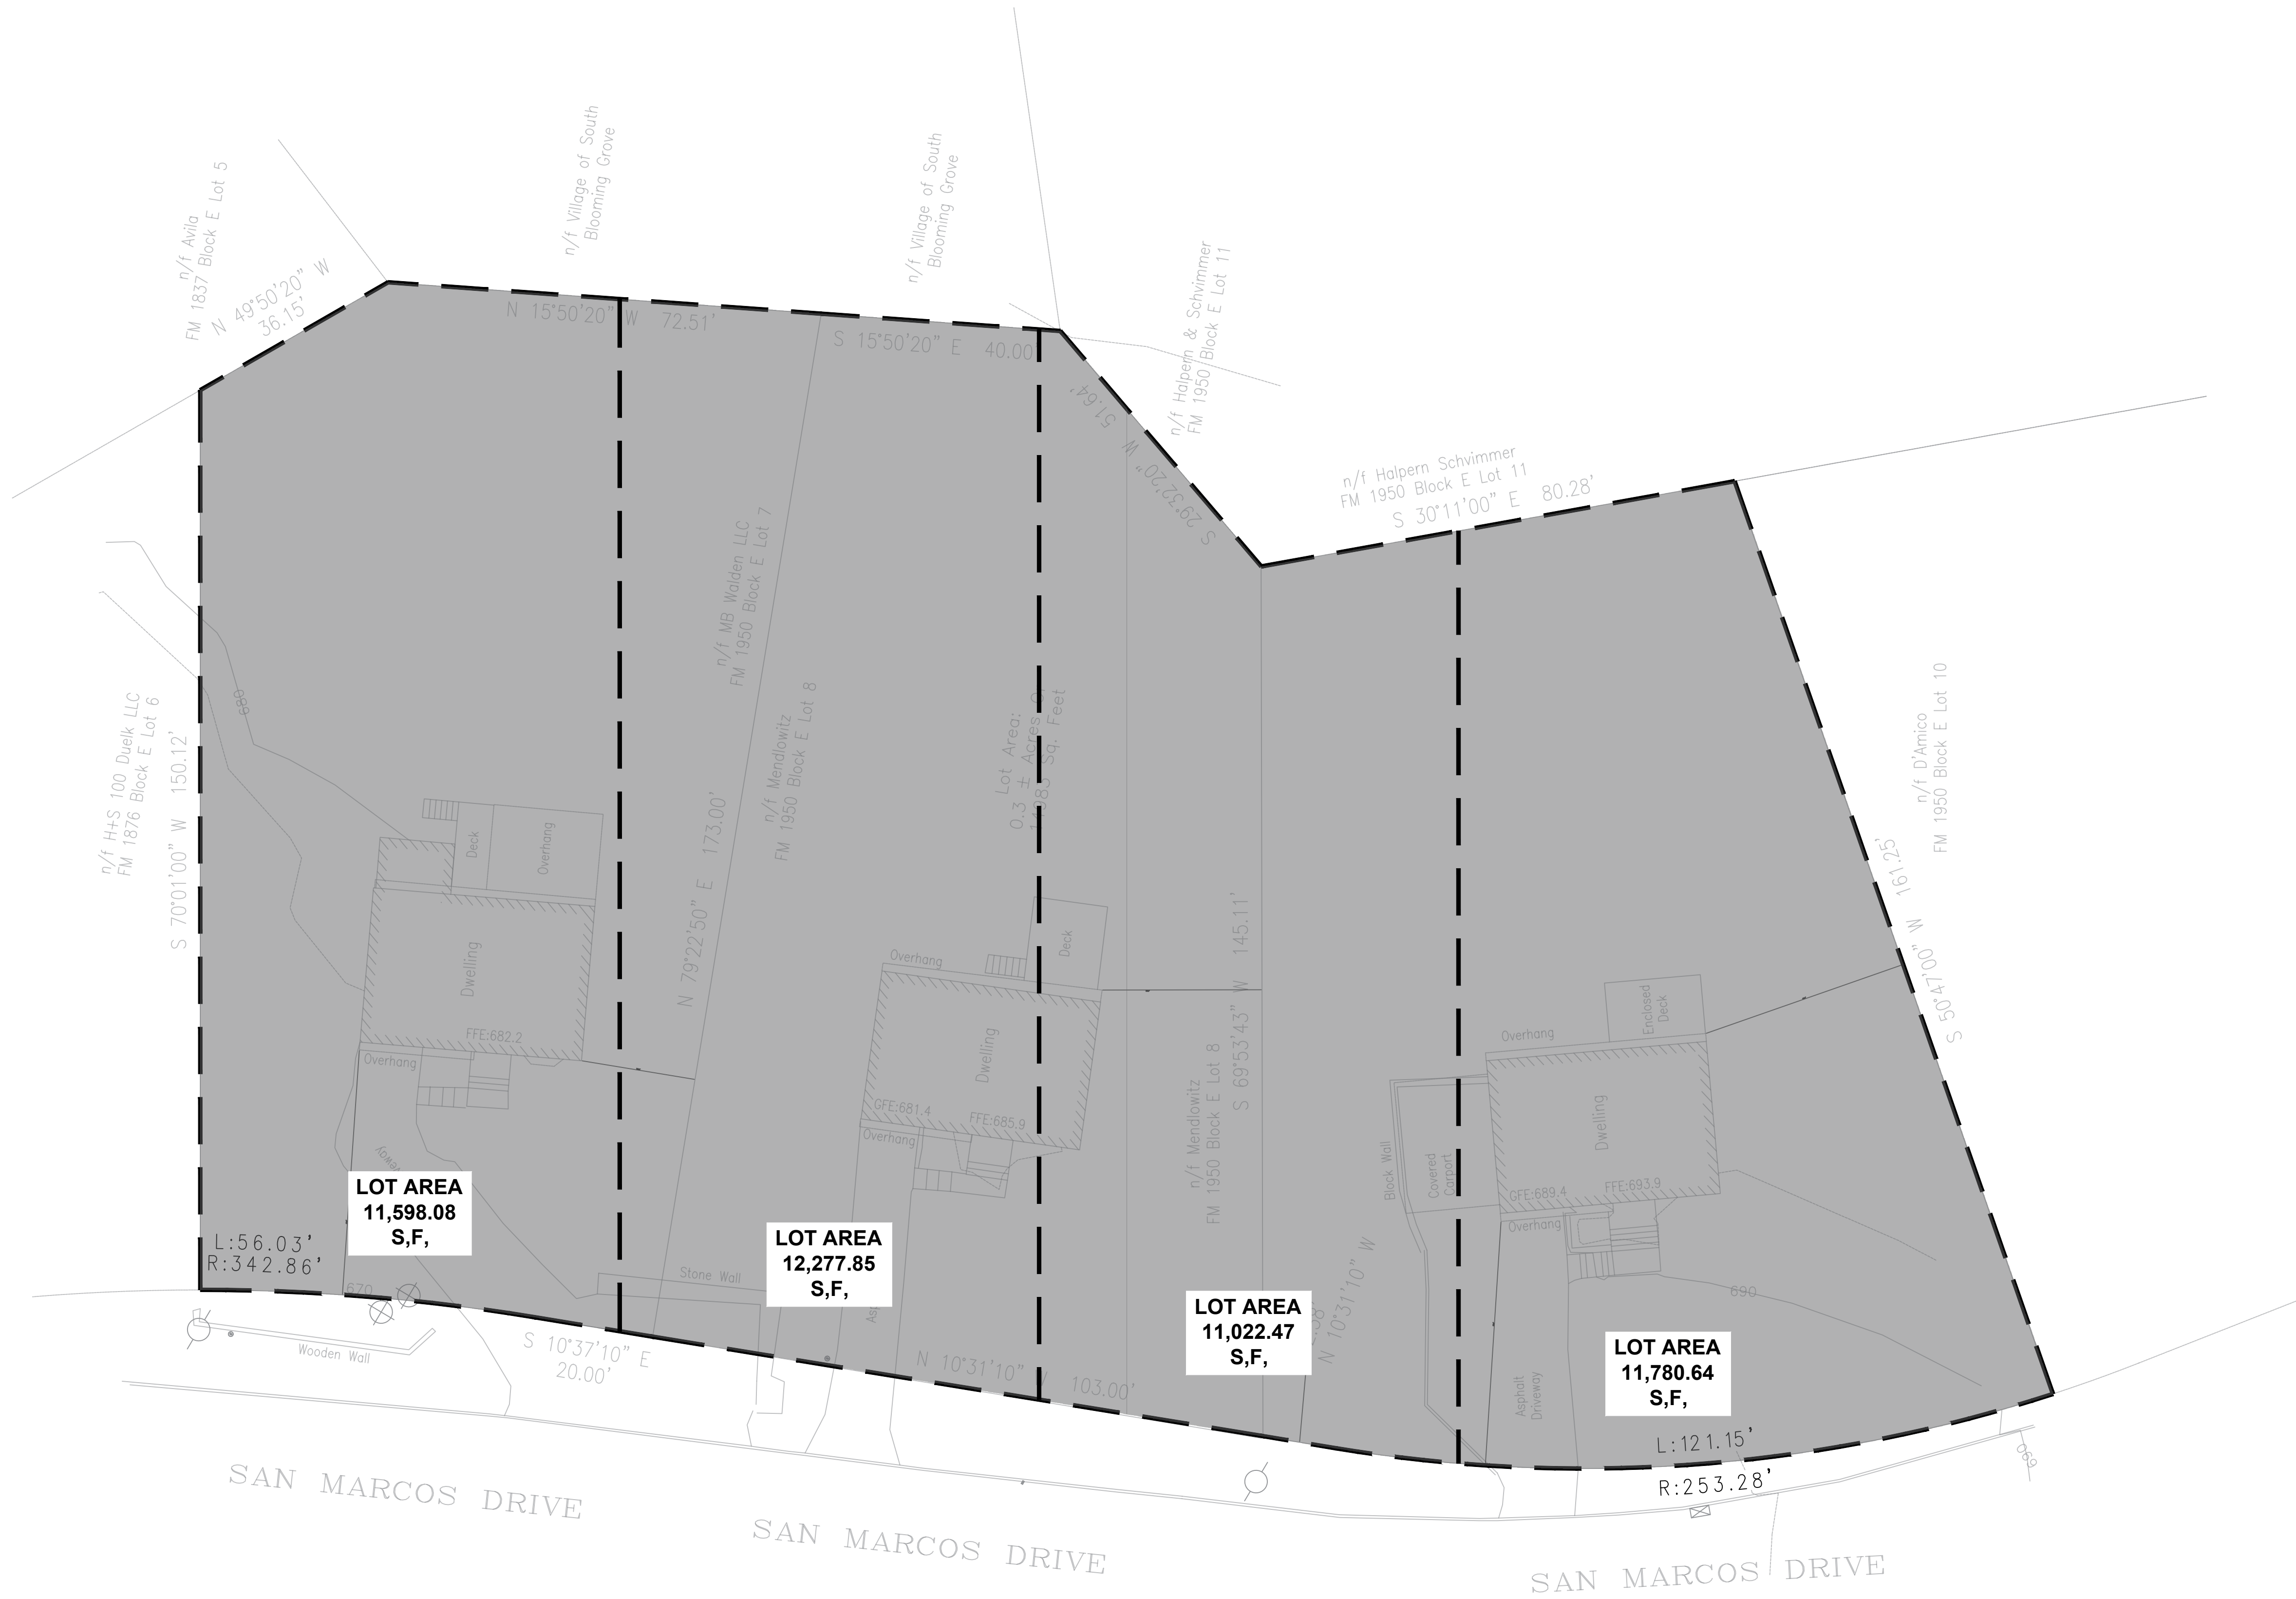

RIVISED SITE PLAN - SUBDIVISION