

16



PROPOSED FIRST FLOOR  
 SCALE: 1/4" = 1' 0"

**DrawME**  
architectural plans

2 PECOS COURT  
MONROE, N.Y. 10950  
T. 845.666.3729  
Email: drawme10950@gmail.com

PROJECT:

19 SEARS




DRAWN BY	EH
DATE:	REV.#: OPTION:
6.20.2022	-
REVIEWED BY	
DATE:	DESCRIPTION:

DESCRIPTION:  
EXISTING

SCALE | AS NOTED

**A-1**

15

  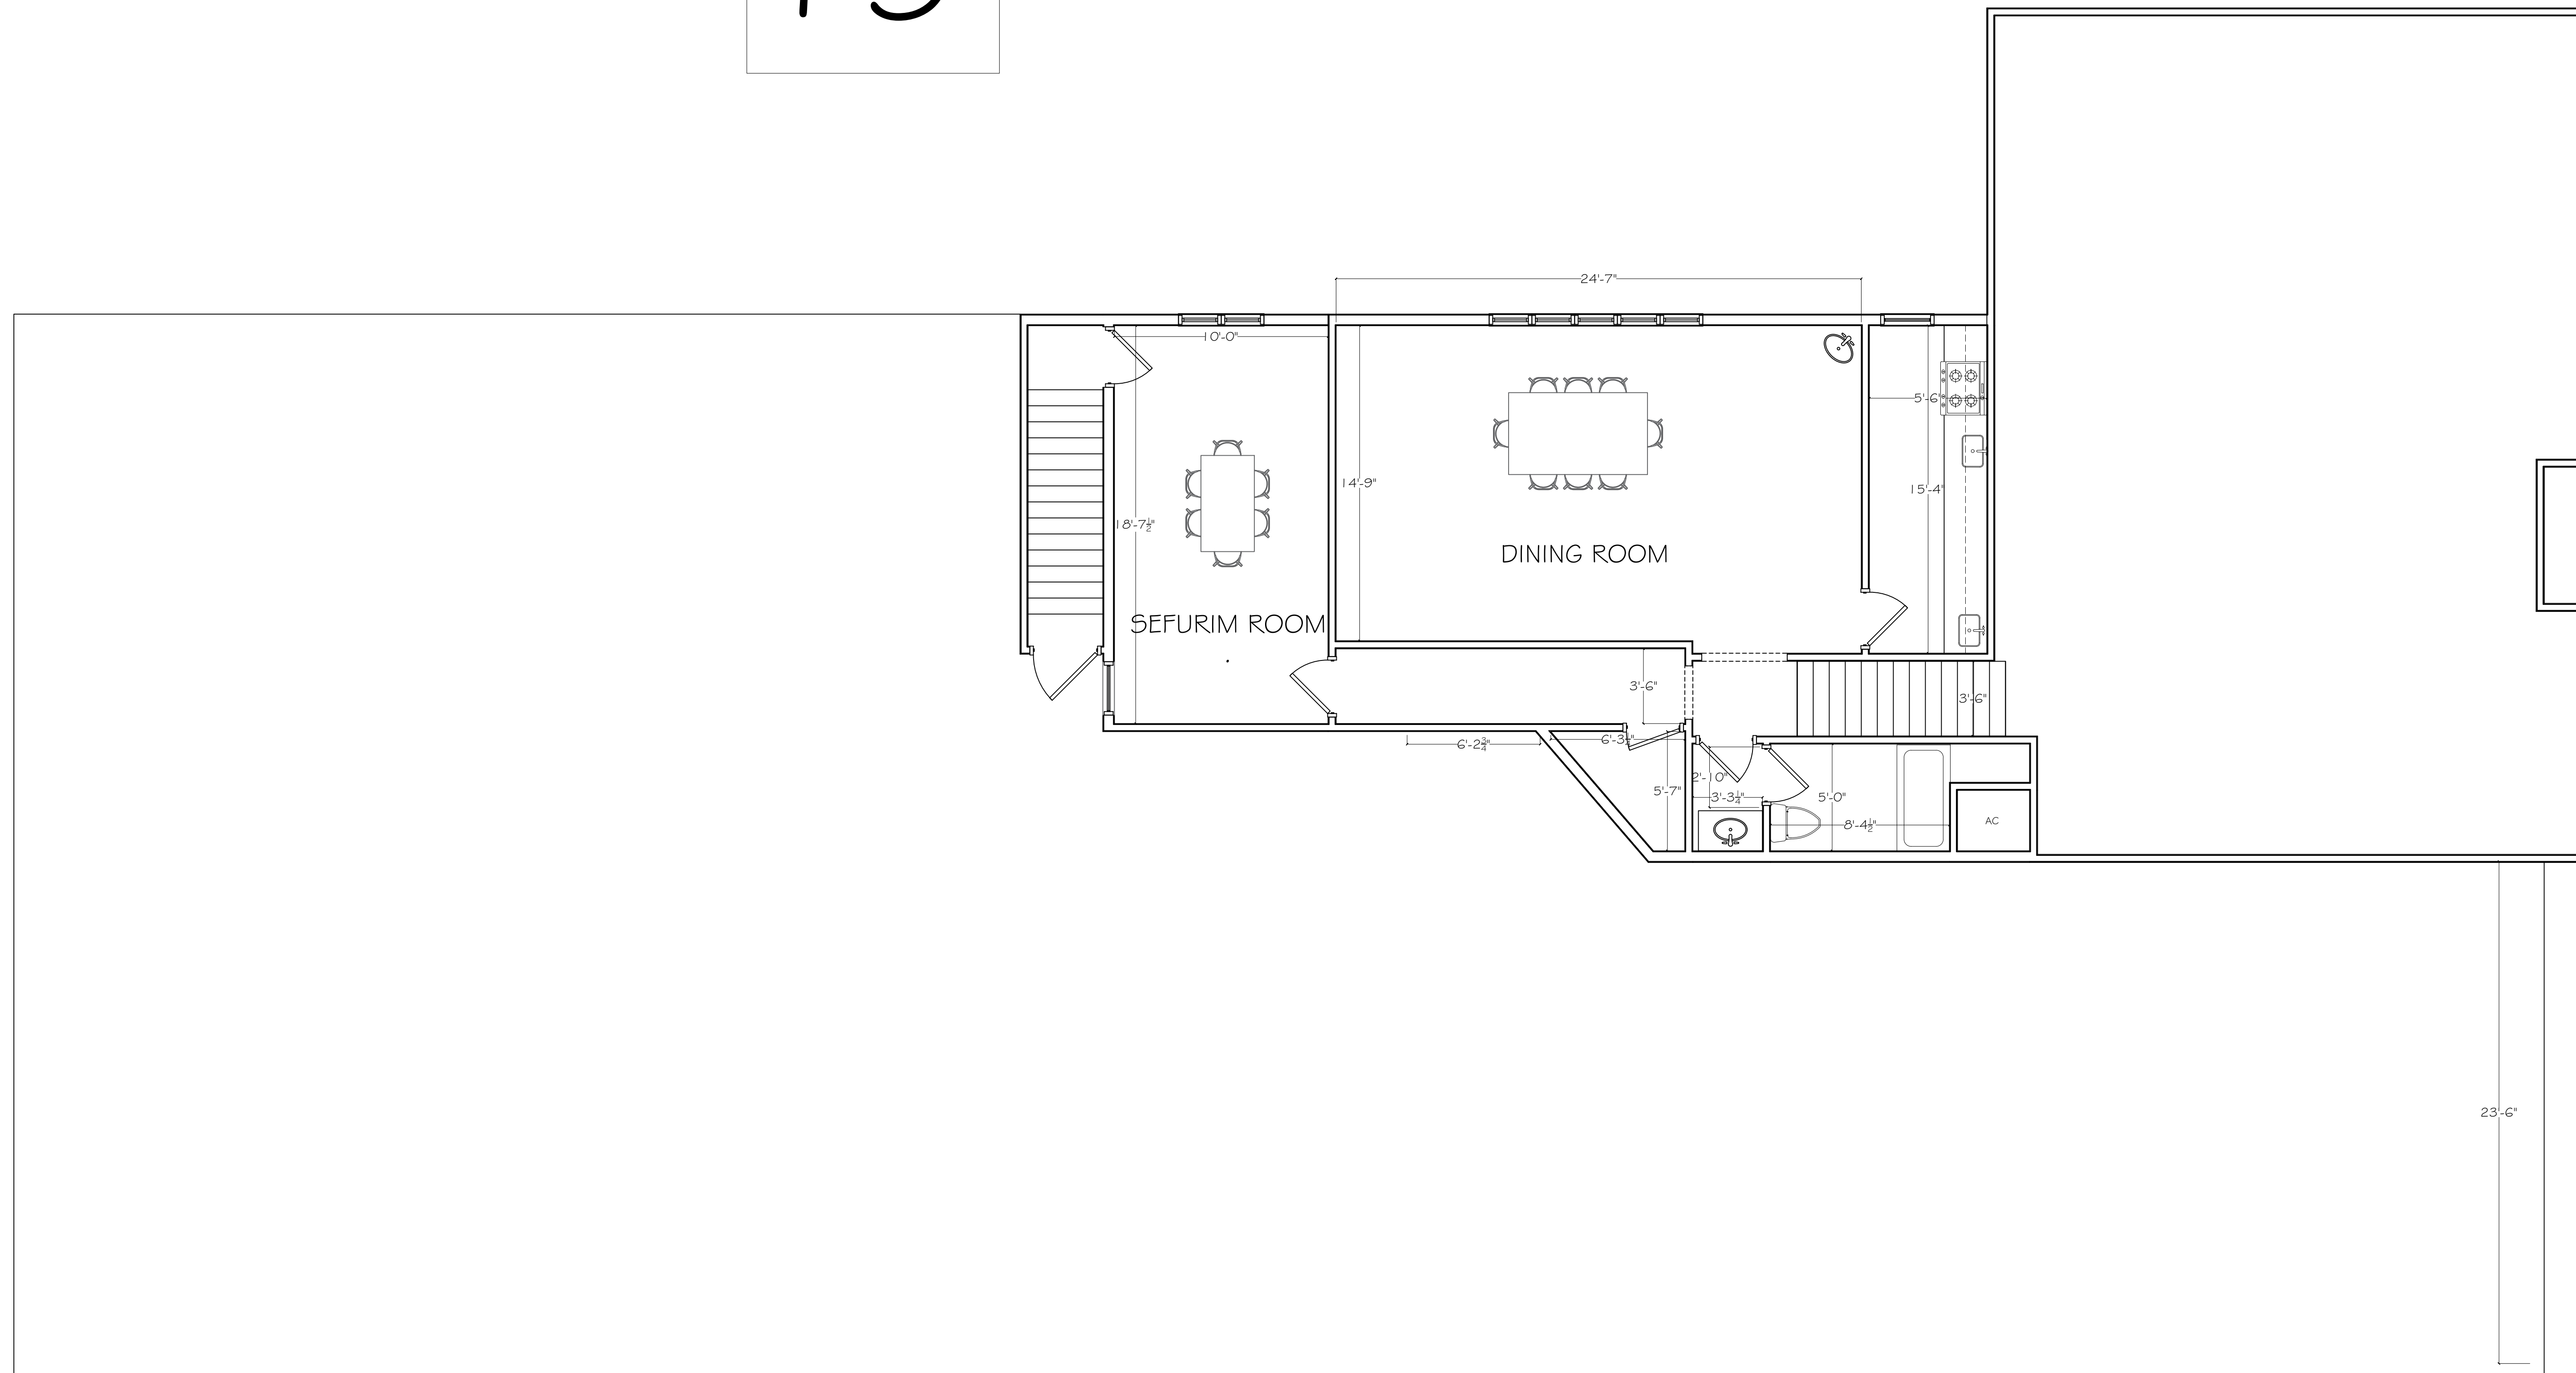


PROJECT:

19 SEARS

DRAWN BY	EH
DATE:	REV.#: OPTION:
6.20.2022	-
REVIEWED BY	
DATE:	DESCRIPTION:

DESCRIPTION:  
PROPOSED

SCALE | AS NOTED

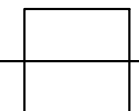 PROPOSED SECOND FLOOR  
SCALE: 1/4" = 1' 0"

MICHEAL