



BNOS YISROEL SCHOOL



AB DESIGN
 55 UNION ROAD SUITE 105
 Spring Valley N.Y. 10977
 P. 845.425.7526
 F. 845.371.7587
 E-mail: info@abdesignusa.com
 Website: www.abdesignusa.com

Bnos Yisroel School
 building

Scale

COVER SHEET


A-000

No.	Description	Date	Project number
			22026
			Date 5/17/2023 10:41:15 PM
			Drawn by B.G
			Checked by G.E





② BUILDING ELEVATION - SOUTH
1" = 10'-0"

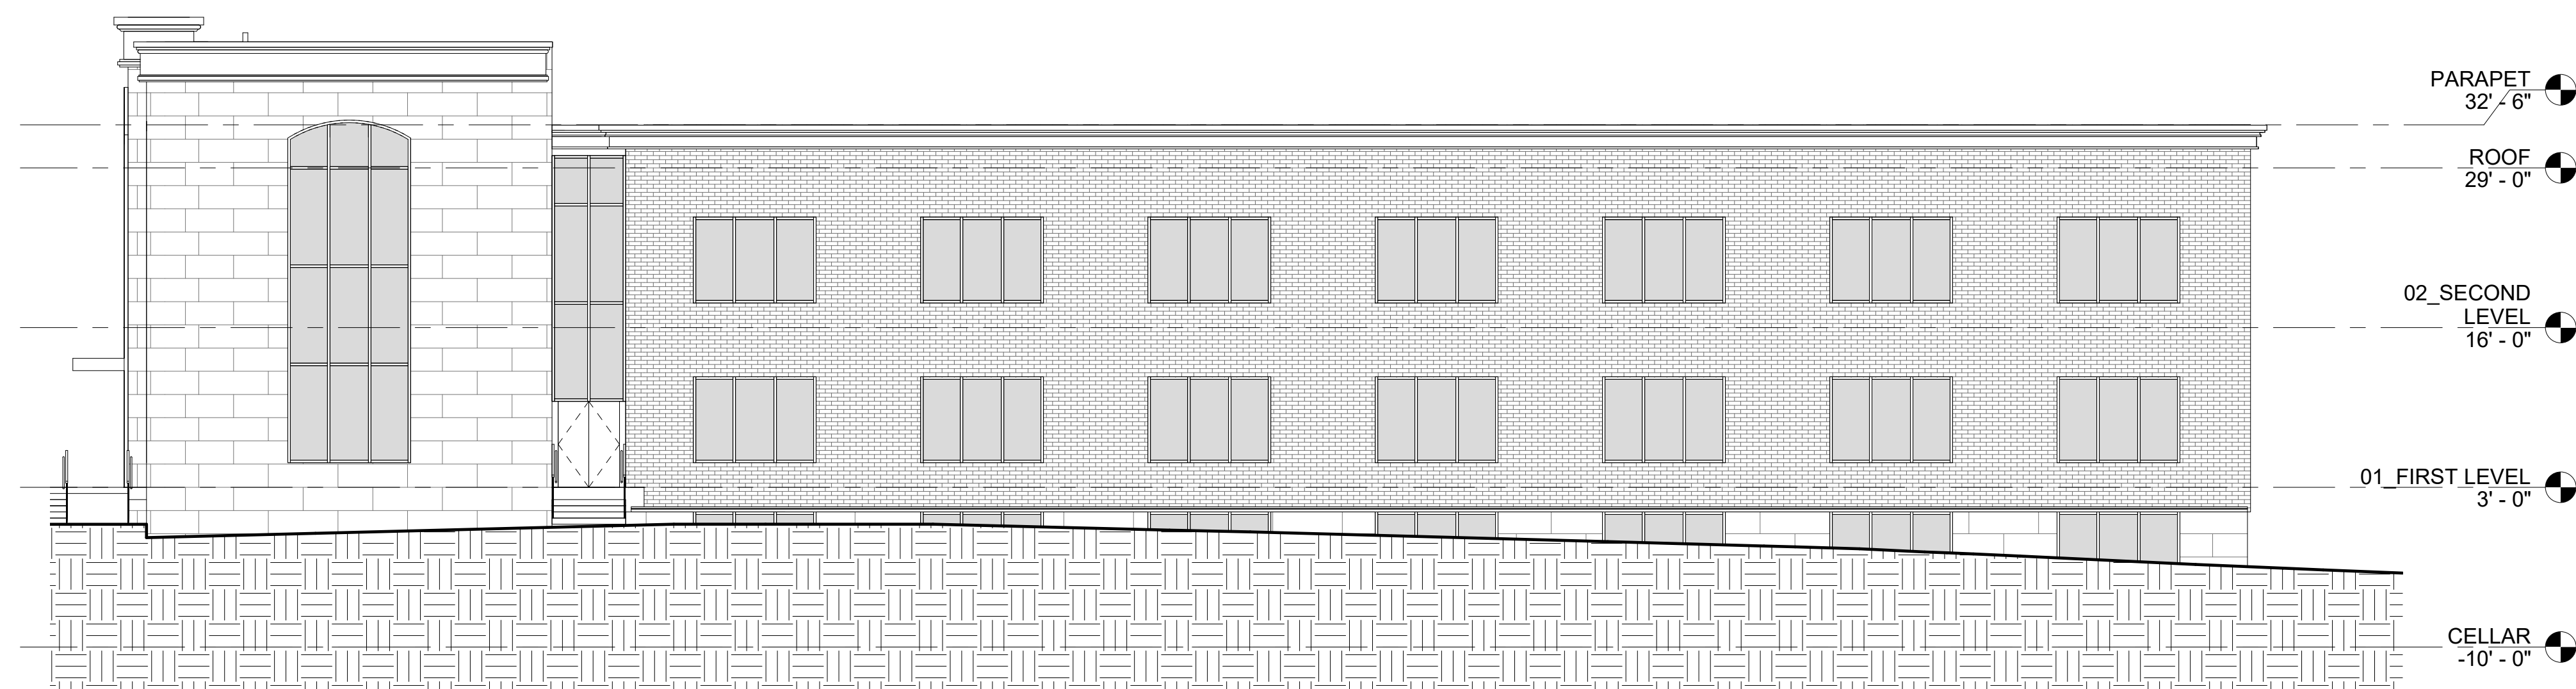

① BUILDING ELEVATION - EAST
1" = 10'-0"



AB DESIGN
55 UNION ROAD SUITE 105
Spring Valley N.Y. 10977
P. 845.425.7526
F. 845.371.7587
E-mail: info@abdesignusa.com
Website: www.abdesignusa.com

Bnos Yisroel School
building

ELEVATION


A-200

Scale

1" = 10'-0"

No.	Description	Date
	Project number	22026
	Date	5/17/2023 10:41:18 PM
	Drawn by	B.G
	Checked by	G.E



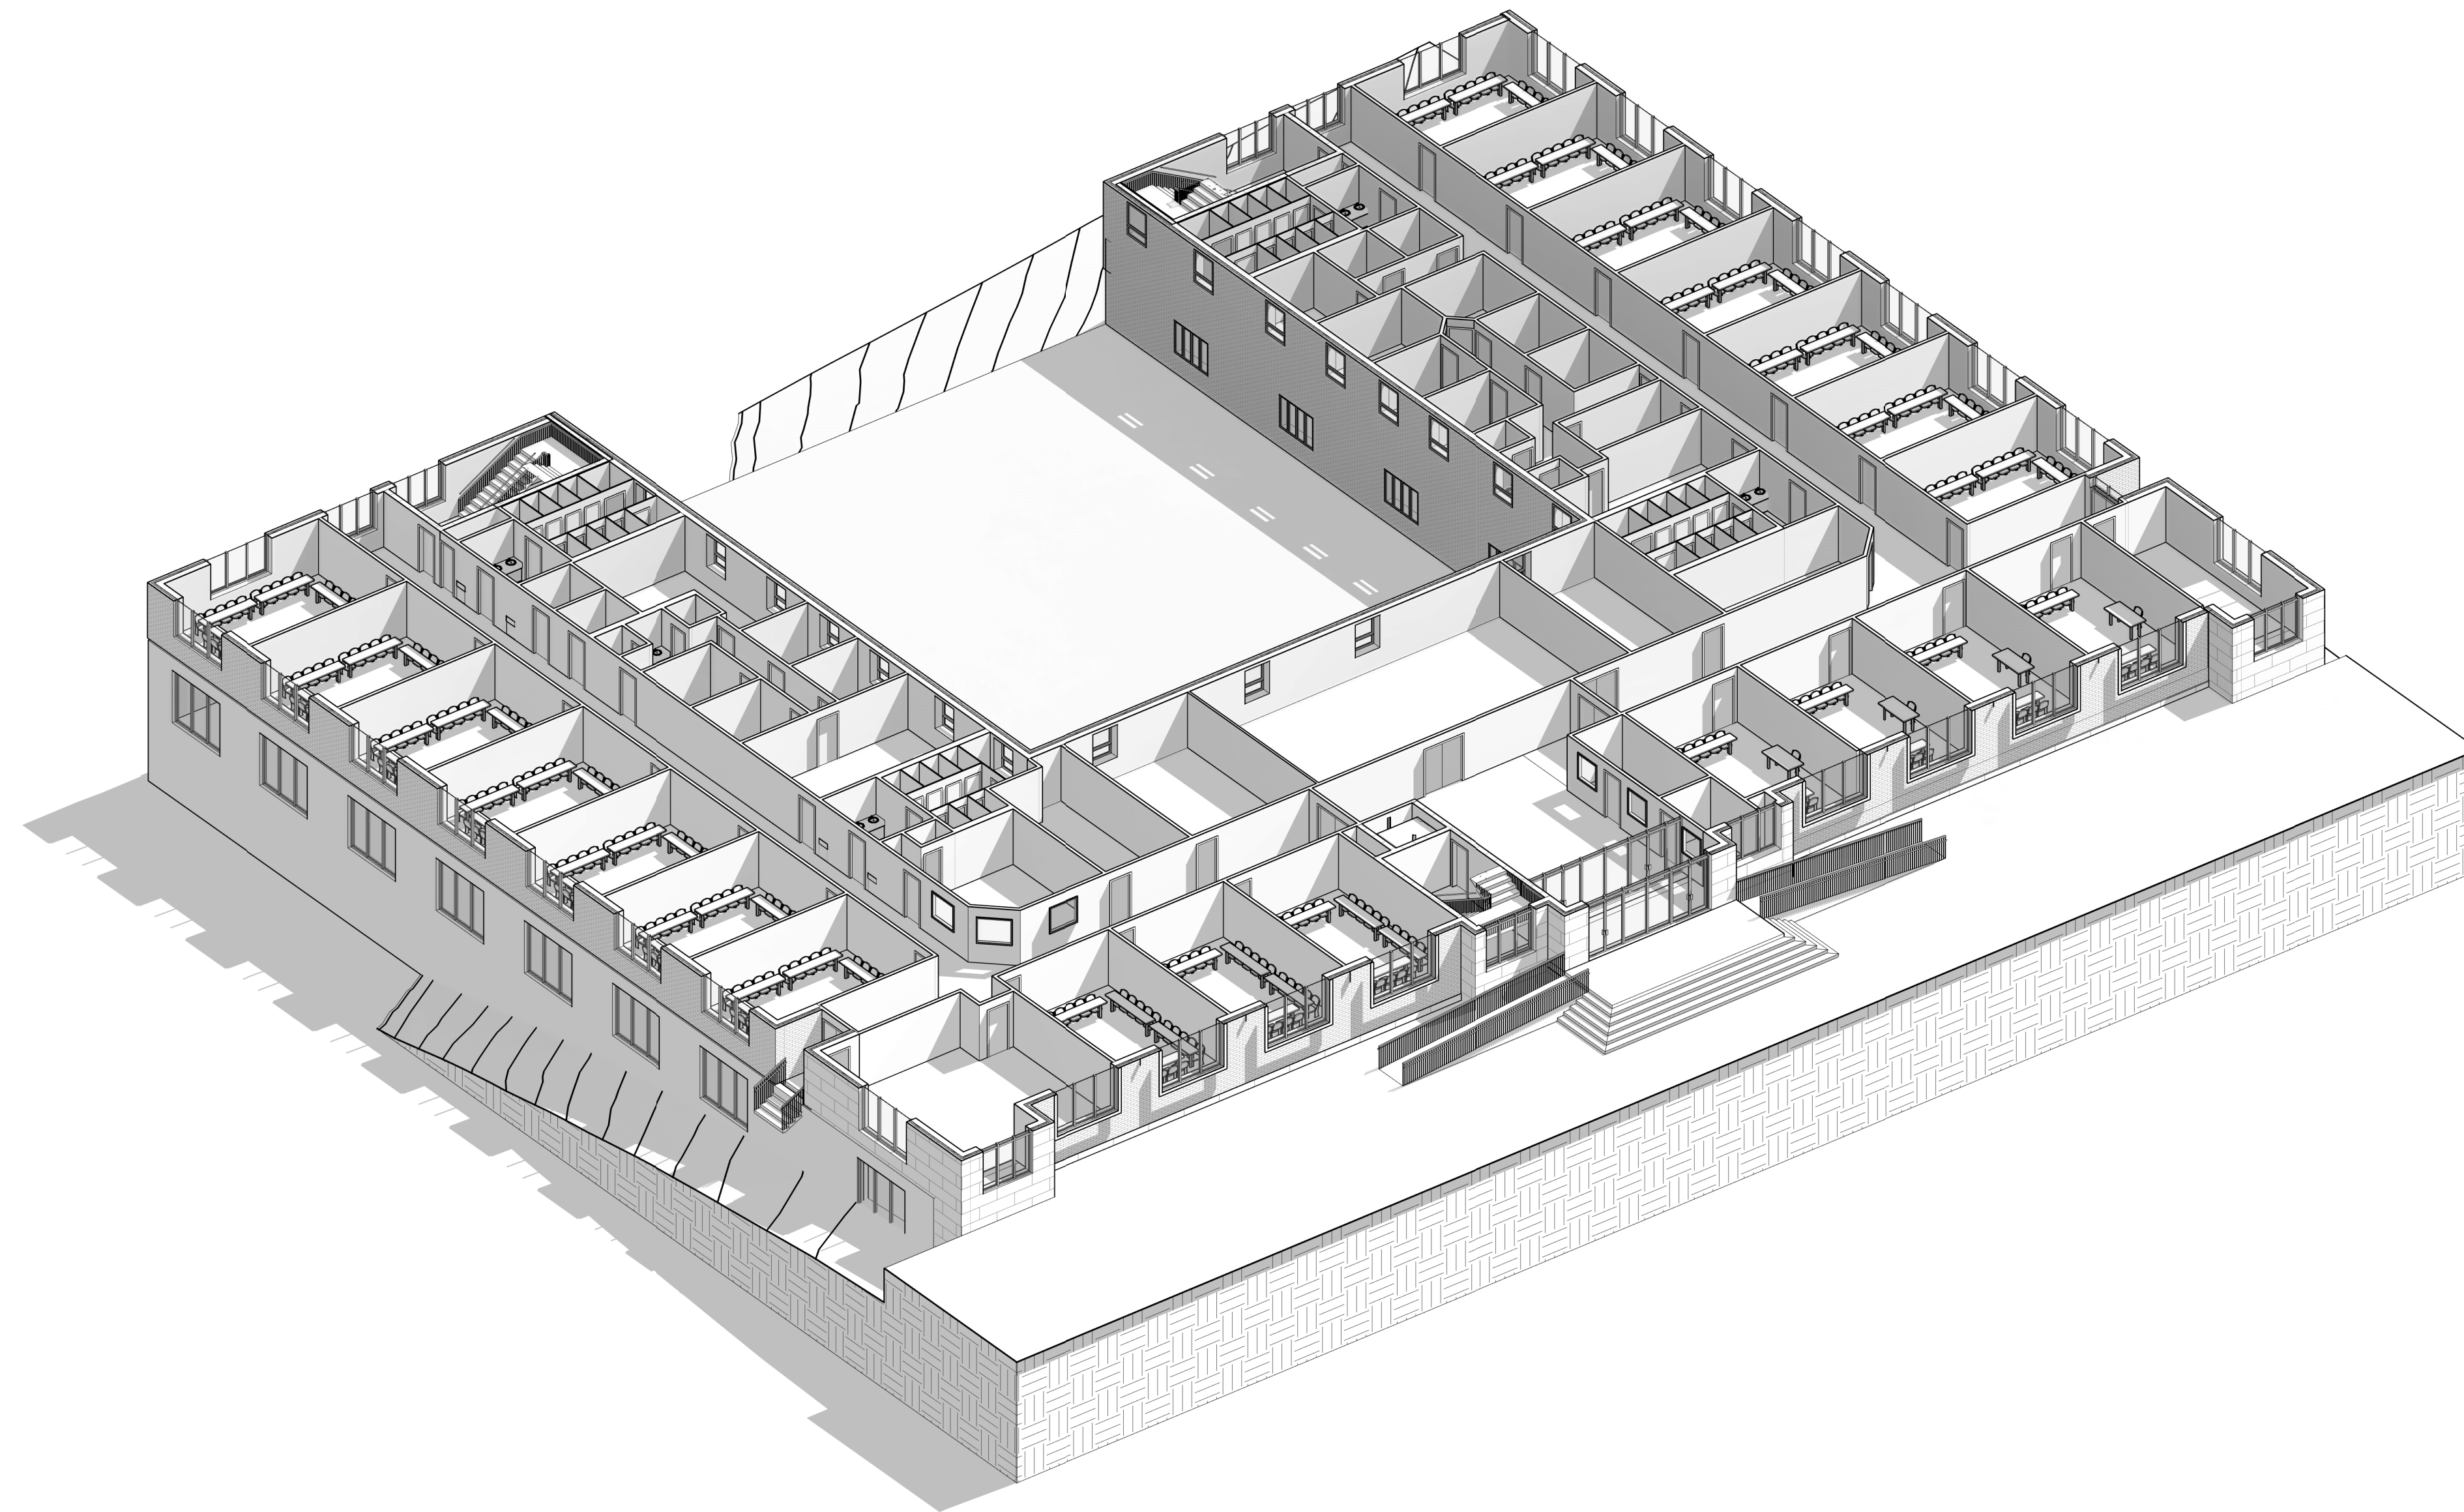

AB DESIGN
 55 UNION ROAD SUITE 105
 Spring Valley N.Y. 10977
 P. 845.425.7526
 F. 845.371.7587
 E-mail: info@abdesignusa.com
 Website: www.abdesignusa.com

**Bnos Yisroel School
 building**

Scale

FIRST FLOOR 3D VIEW

A-501

No.	Description	Date

Project number	22026
Date	5/17/2023 10:41:30 PM
Drawn by	B.G
Checked by	G.E

