

Space Planning

8 Kingsville Drive
06/19/2023


Moshe Halpern
8 Kingsville Drive
Monroe, NY

718-930-1877
go1877@gmail.com

YOSSI

YOURS TRULY

G

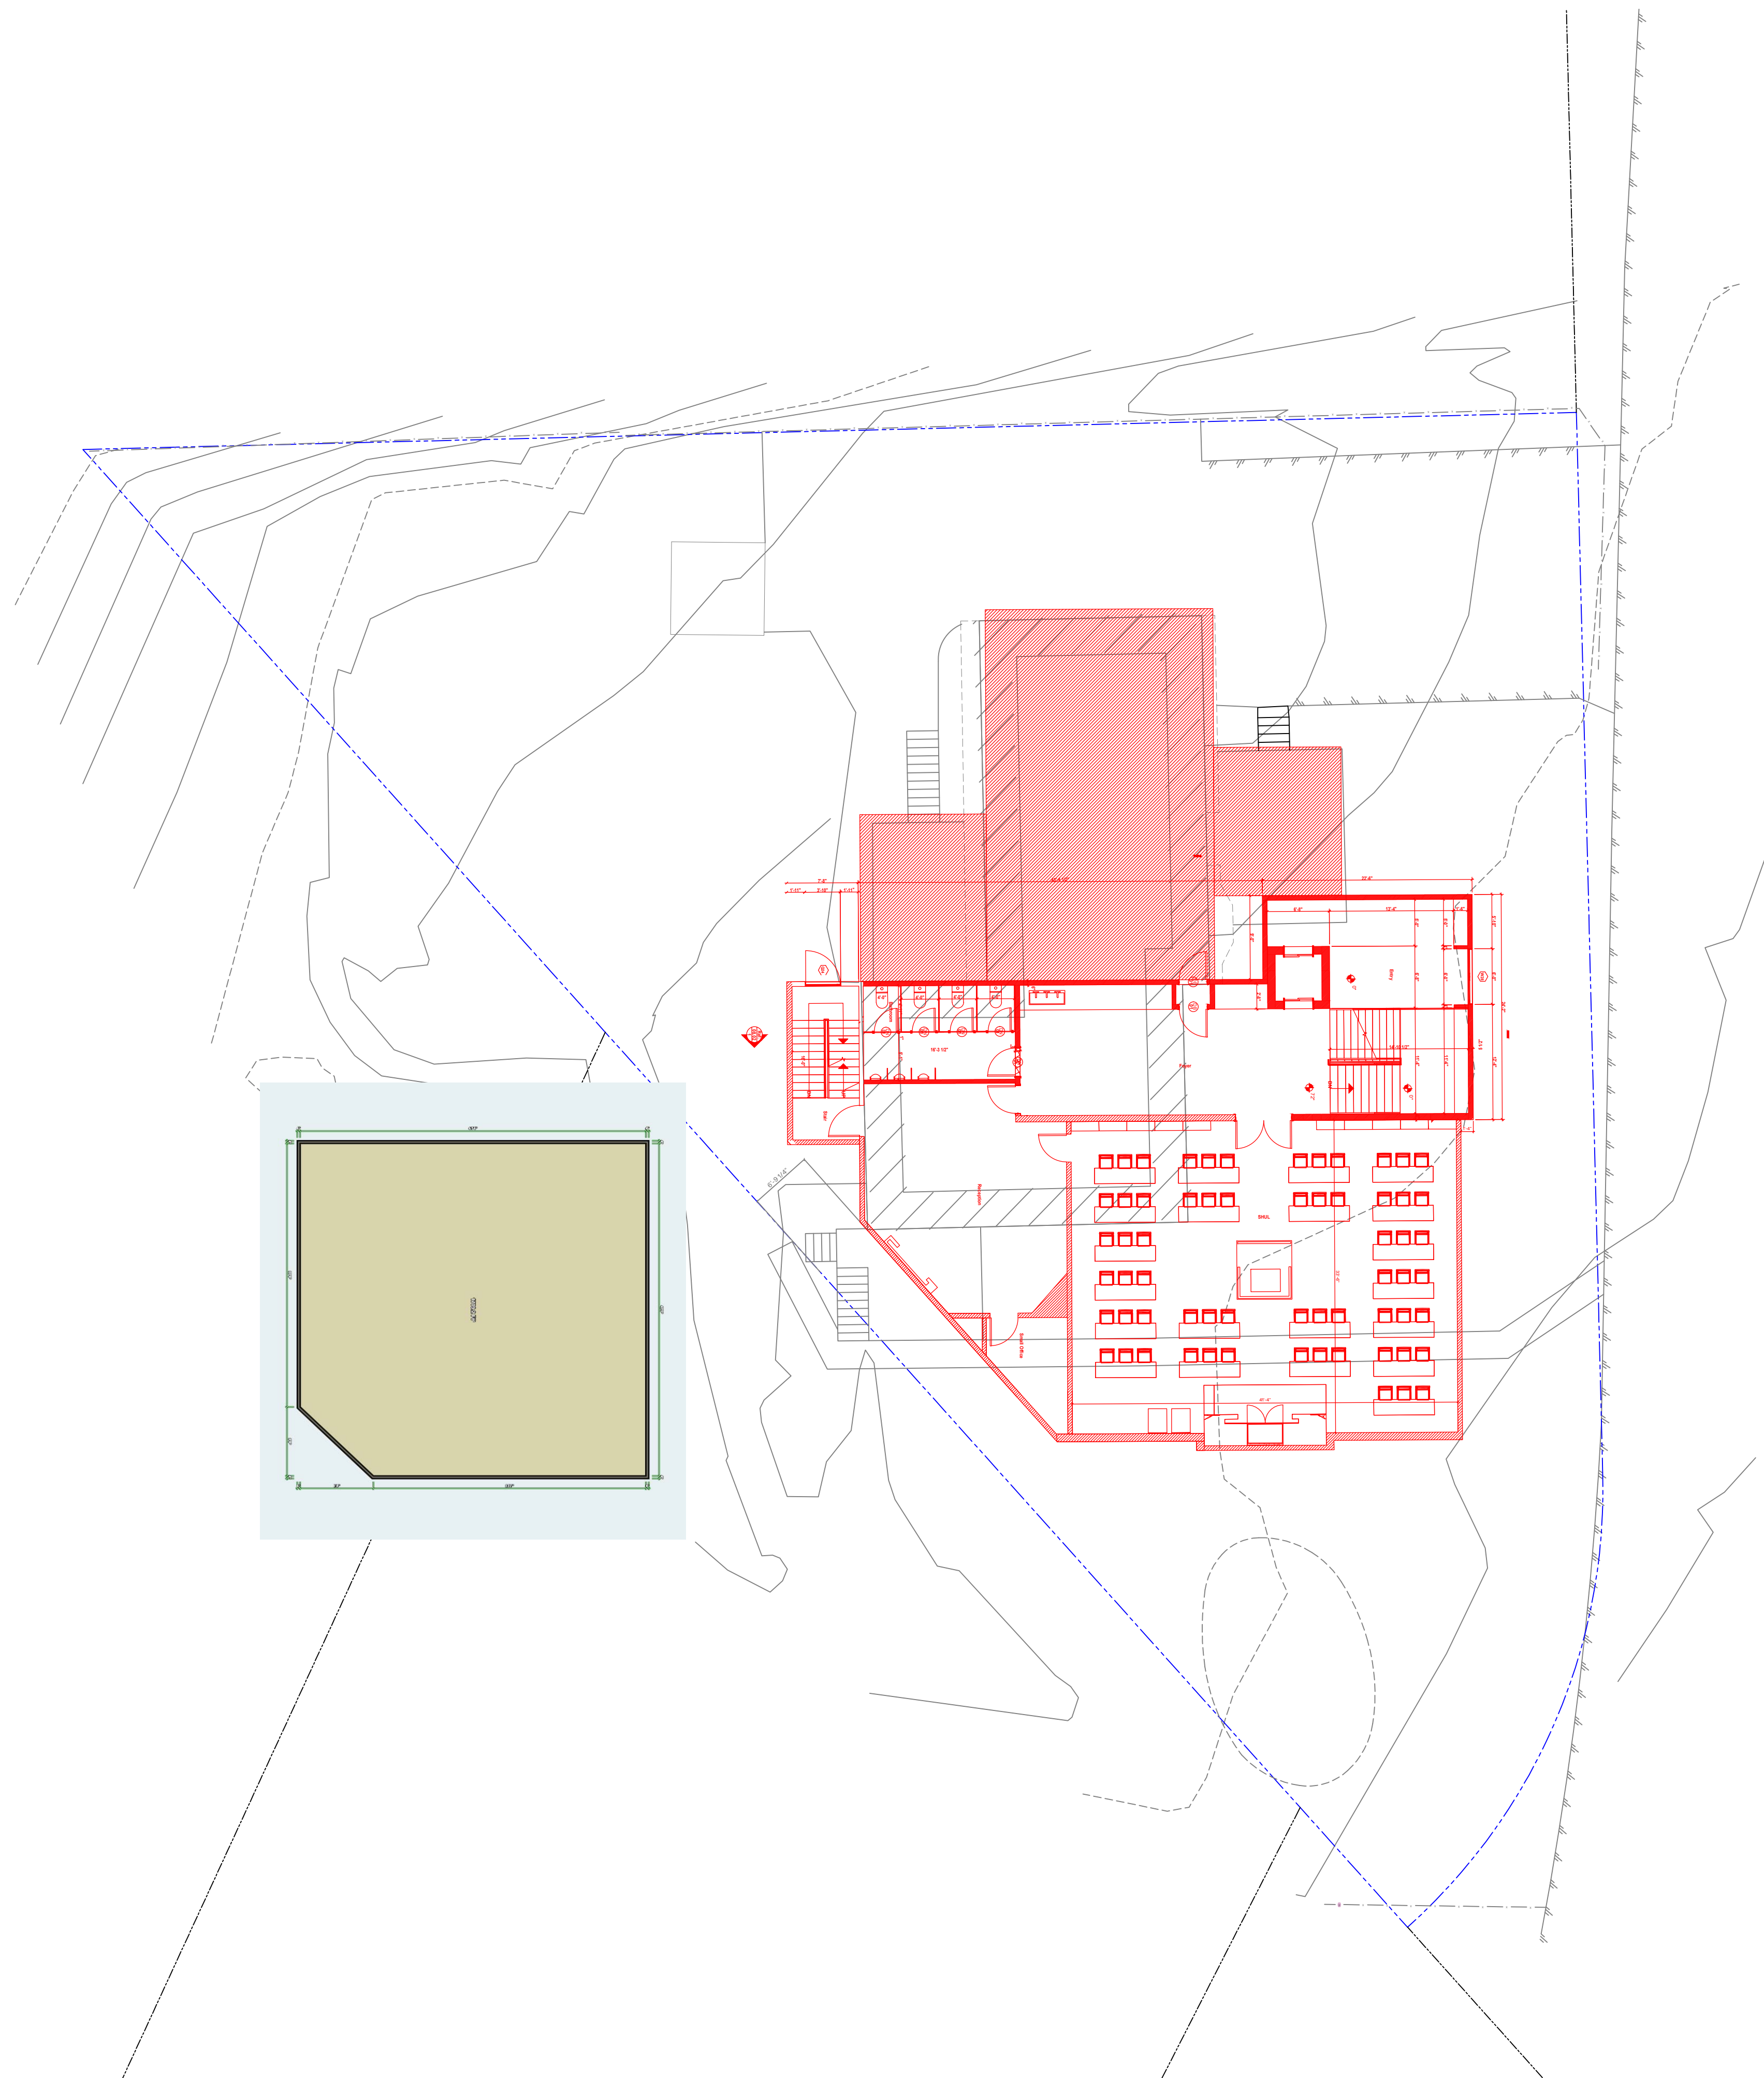

1 PLAN VIEW - SITE PLAN
3/32" - 1' - 0"




Client Moshe Halpern
Address 8 Kingsville Drive
Tel (718) 930-1877

Project Name 8 Kingsville Drive
Drafter Toby Cohen


Issuances/Revisions:

Date:
06/19/2023 1:08:19 PM

SPACE PLANNING
Site Plan

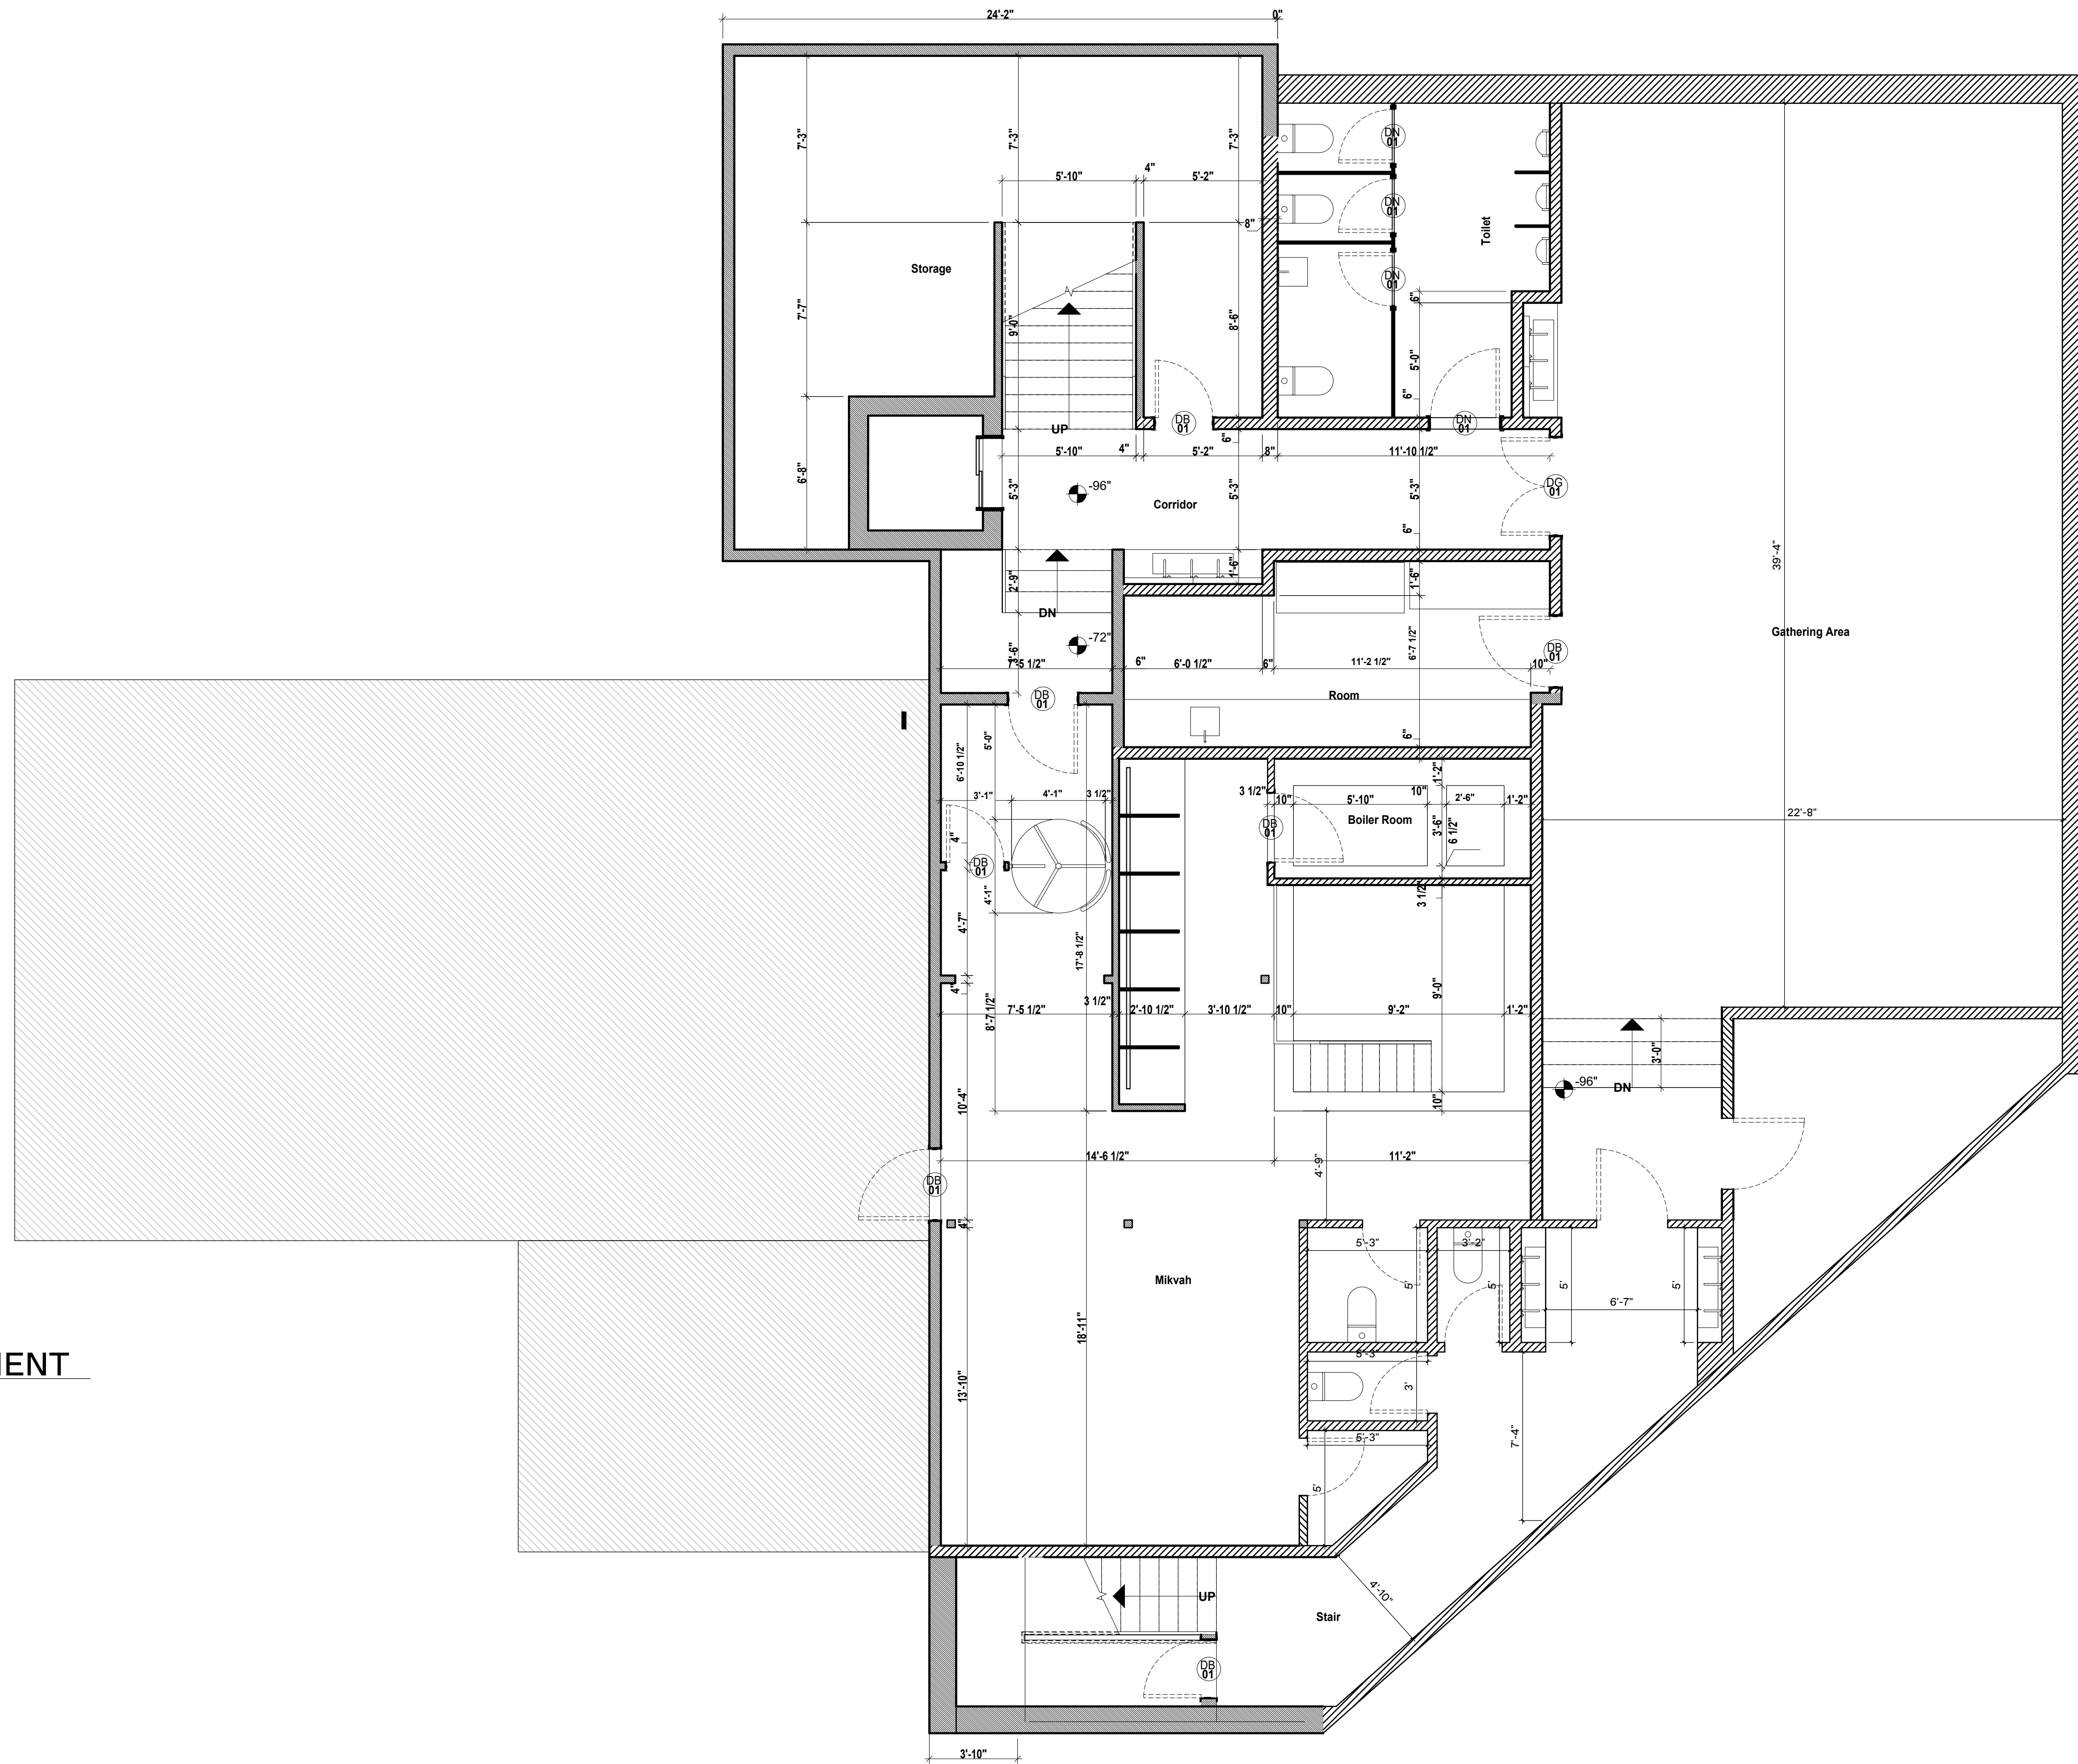

1 PLAN VIEW - BASEMENT
1/4" - 1' - 0"

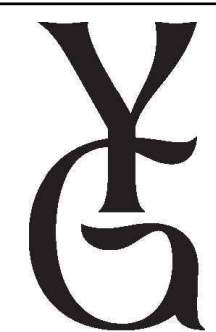

Client Moshe Halpern
Address 8 Kingsville Drive
Tel (718) 930-1877

Project Name 8 Kingsville Drive
Drafter Toby Cohen


Issuances/Revisions:

Date:
06/19/2023 1:08:19 PM

SPACE PLANNING
Basement



1 PLAN VIEW - 1ST FLOOR
1/4" - 1' - 0"

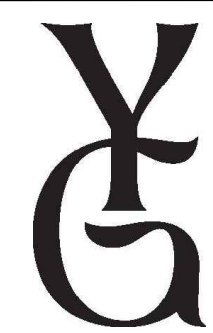


Client Moshe Halpern
Address 8 Kingsville Drive
Tel (718) 930-1877

Project Name 8 Kingsville Drive
Drafter Toby Cohen

Issuances/Revisions:

Date:
06/19/2023 1:08:19 PM

SPACE PLANNING
First Floor

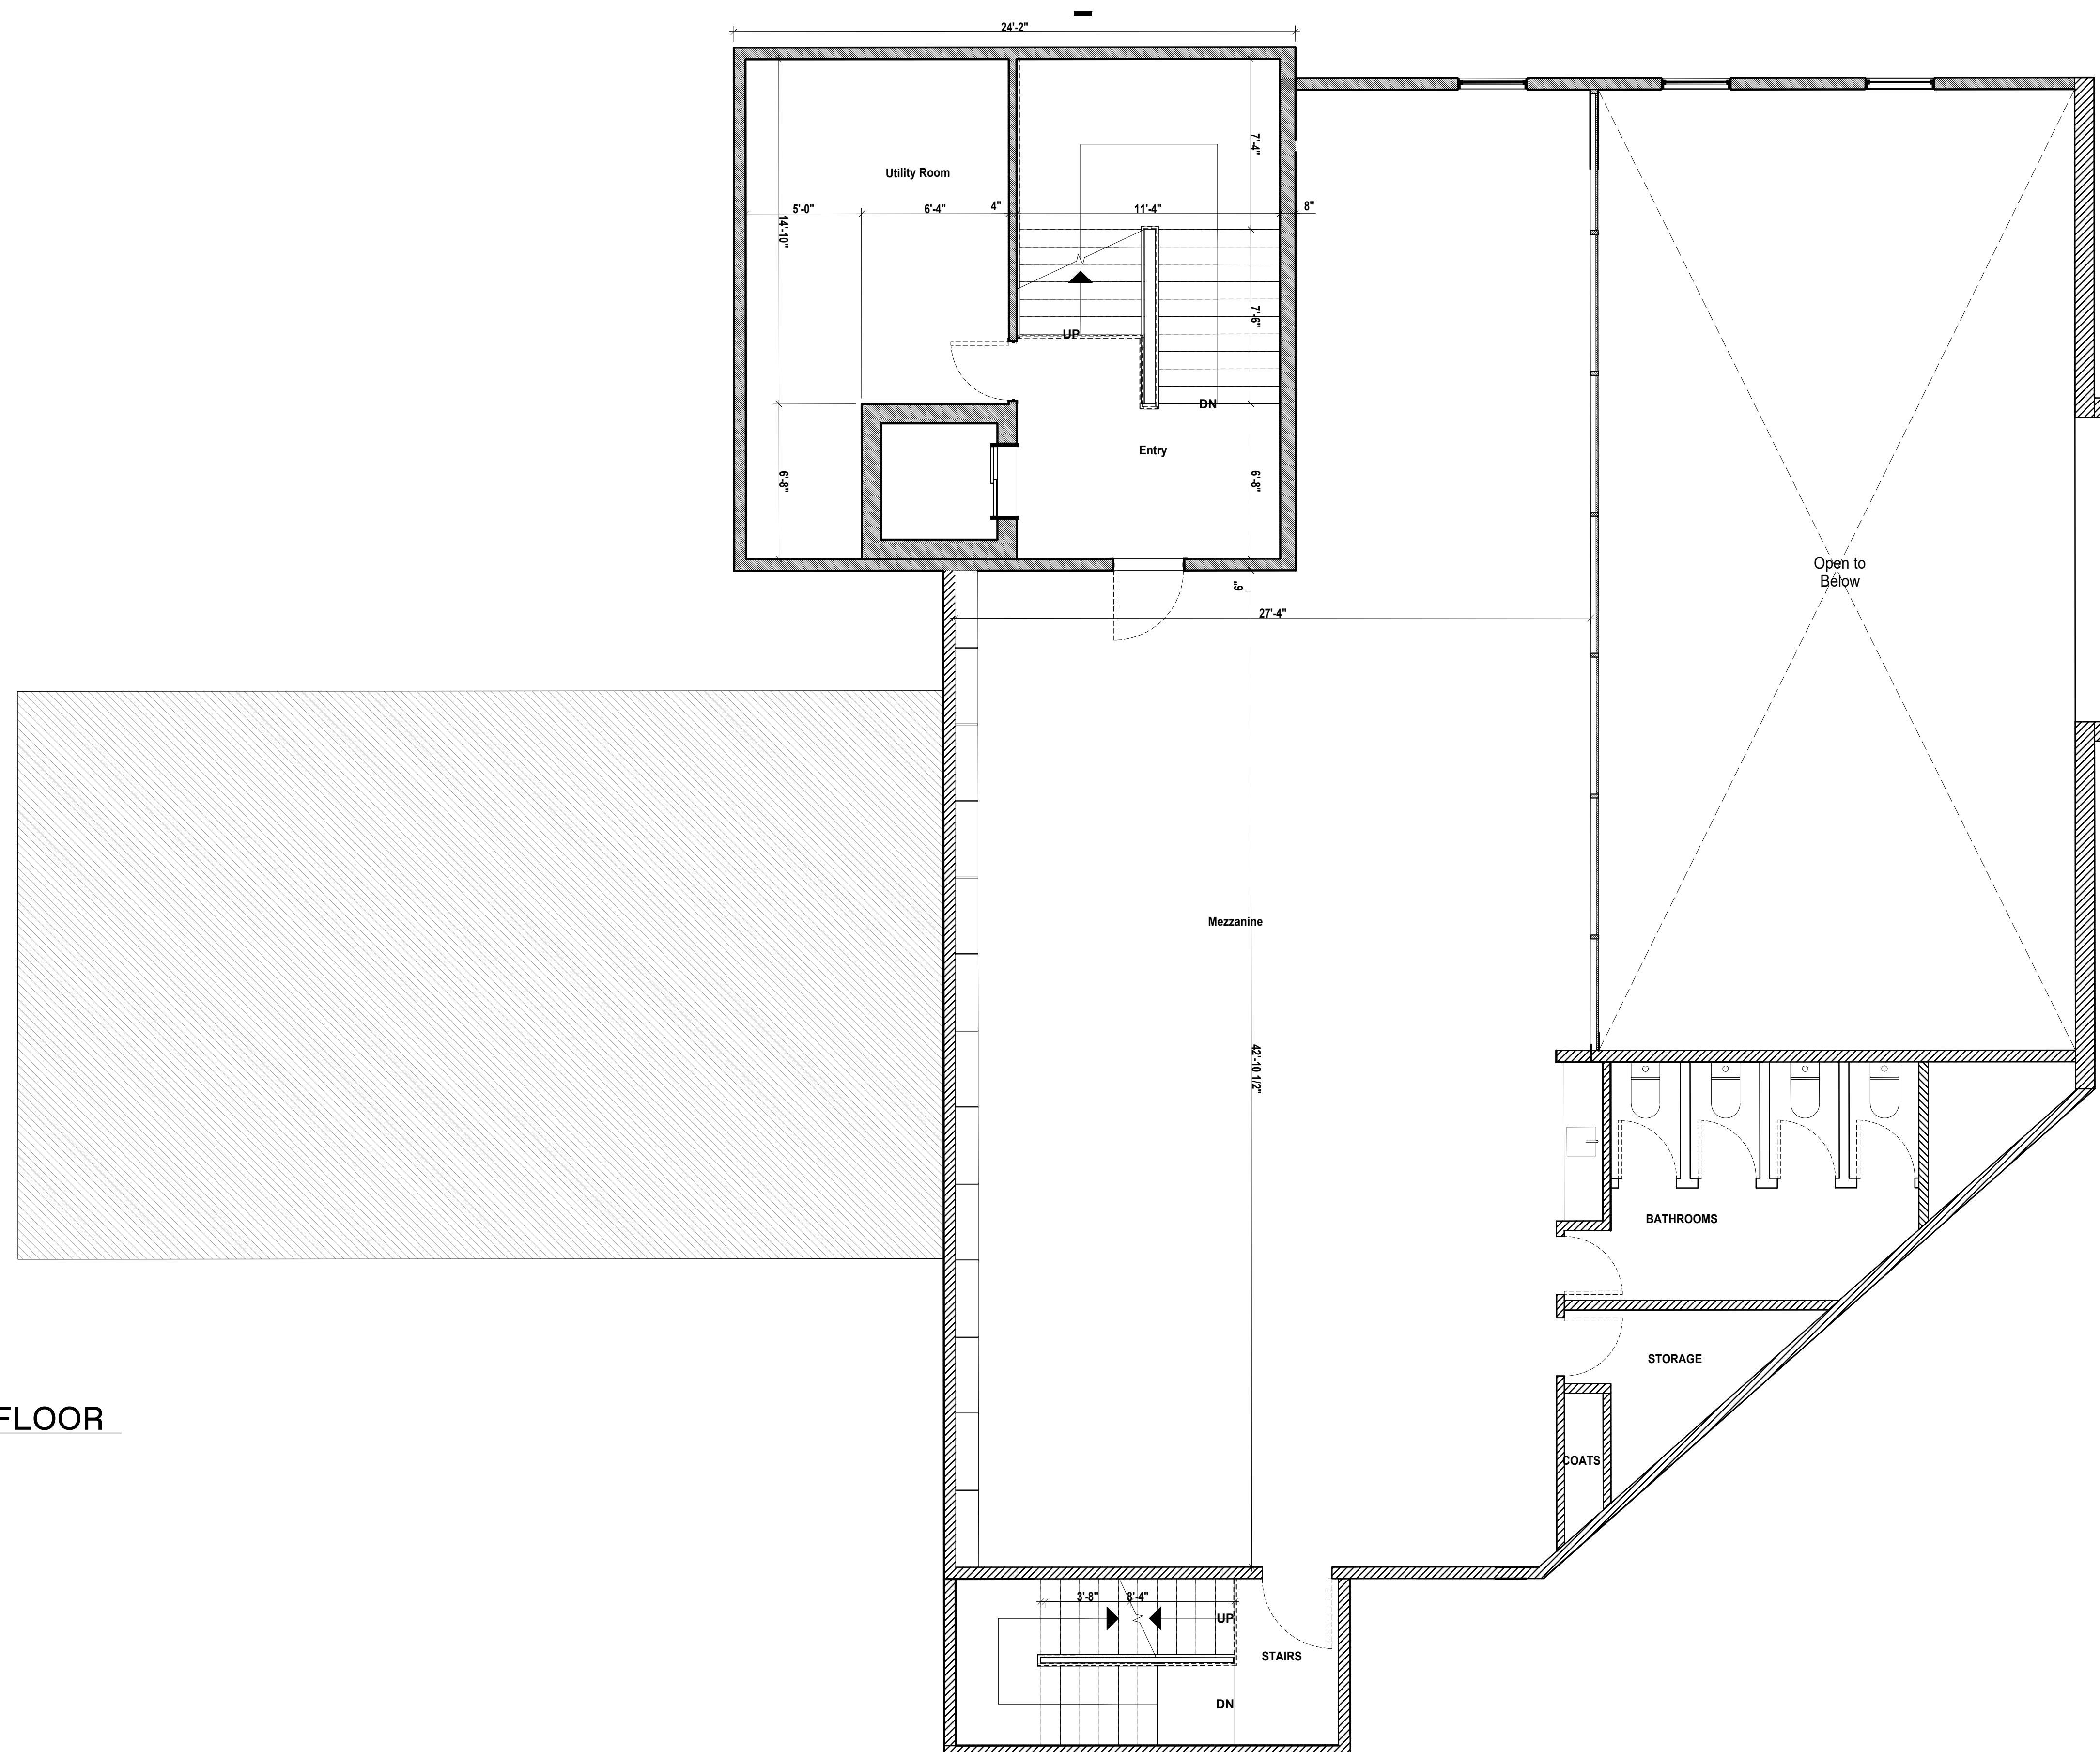

1 PLAN VIEW - 2ND FLOOR
1/4" - 1' - 0"



Client Moshe Halpern
Address 8 Kingsville Drive
Tel (718) 930-1877

Project Name 8 Kingsville Drive
Drafter Toby Cohen

Issuances/Revisions:

Date:
06/19/2023 1:08:19 PM

SPACE PLANNING
Second Floor

YOURS TRULY

456 Johnson Avenue #329
Brooklyn, NY 11237

718.874.0115
hello@yossig.com

yossig.com
@yossig