



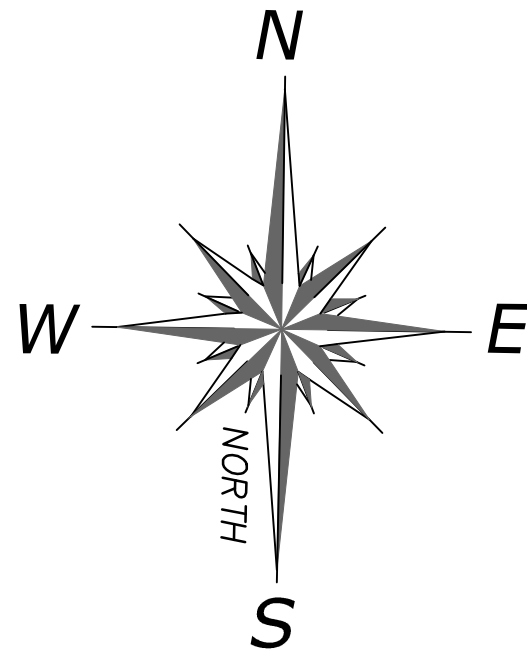

LEGEND

- PROPERTY LINE/RIGHT-OF-WAY
- PROPERTY LINE/RIGHT-OF-WAY
- PROPERTY LINE/RIGHT-OF-WAY
- PROPOSED FENCE

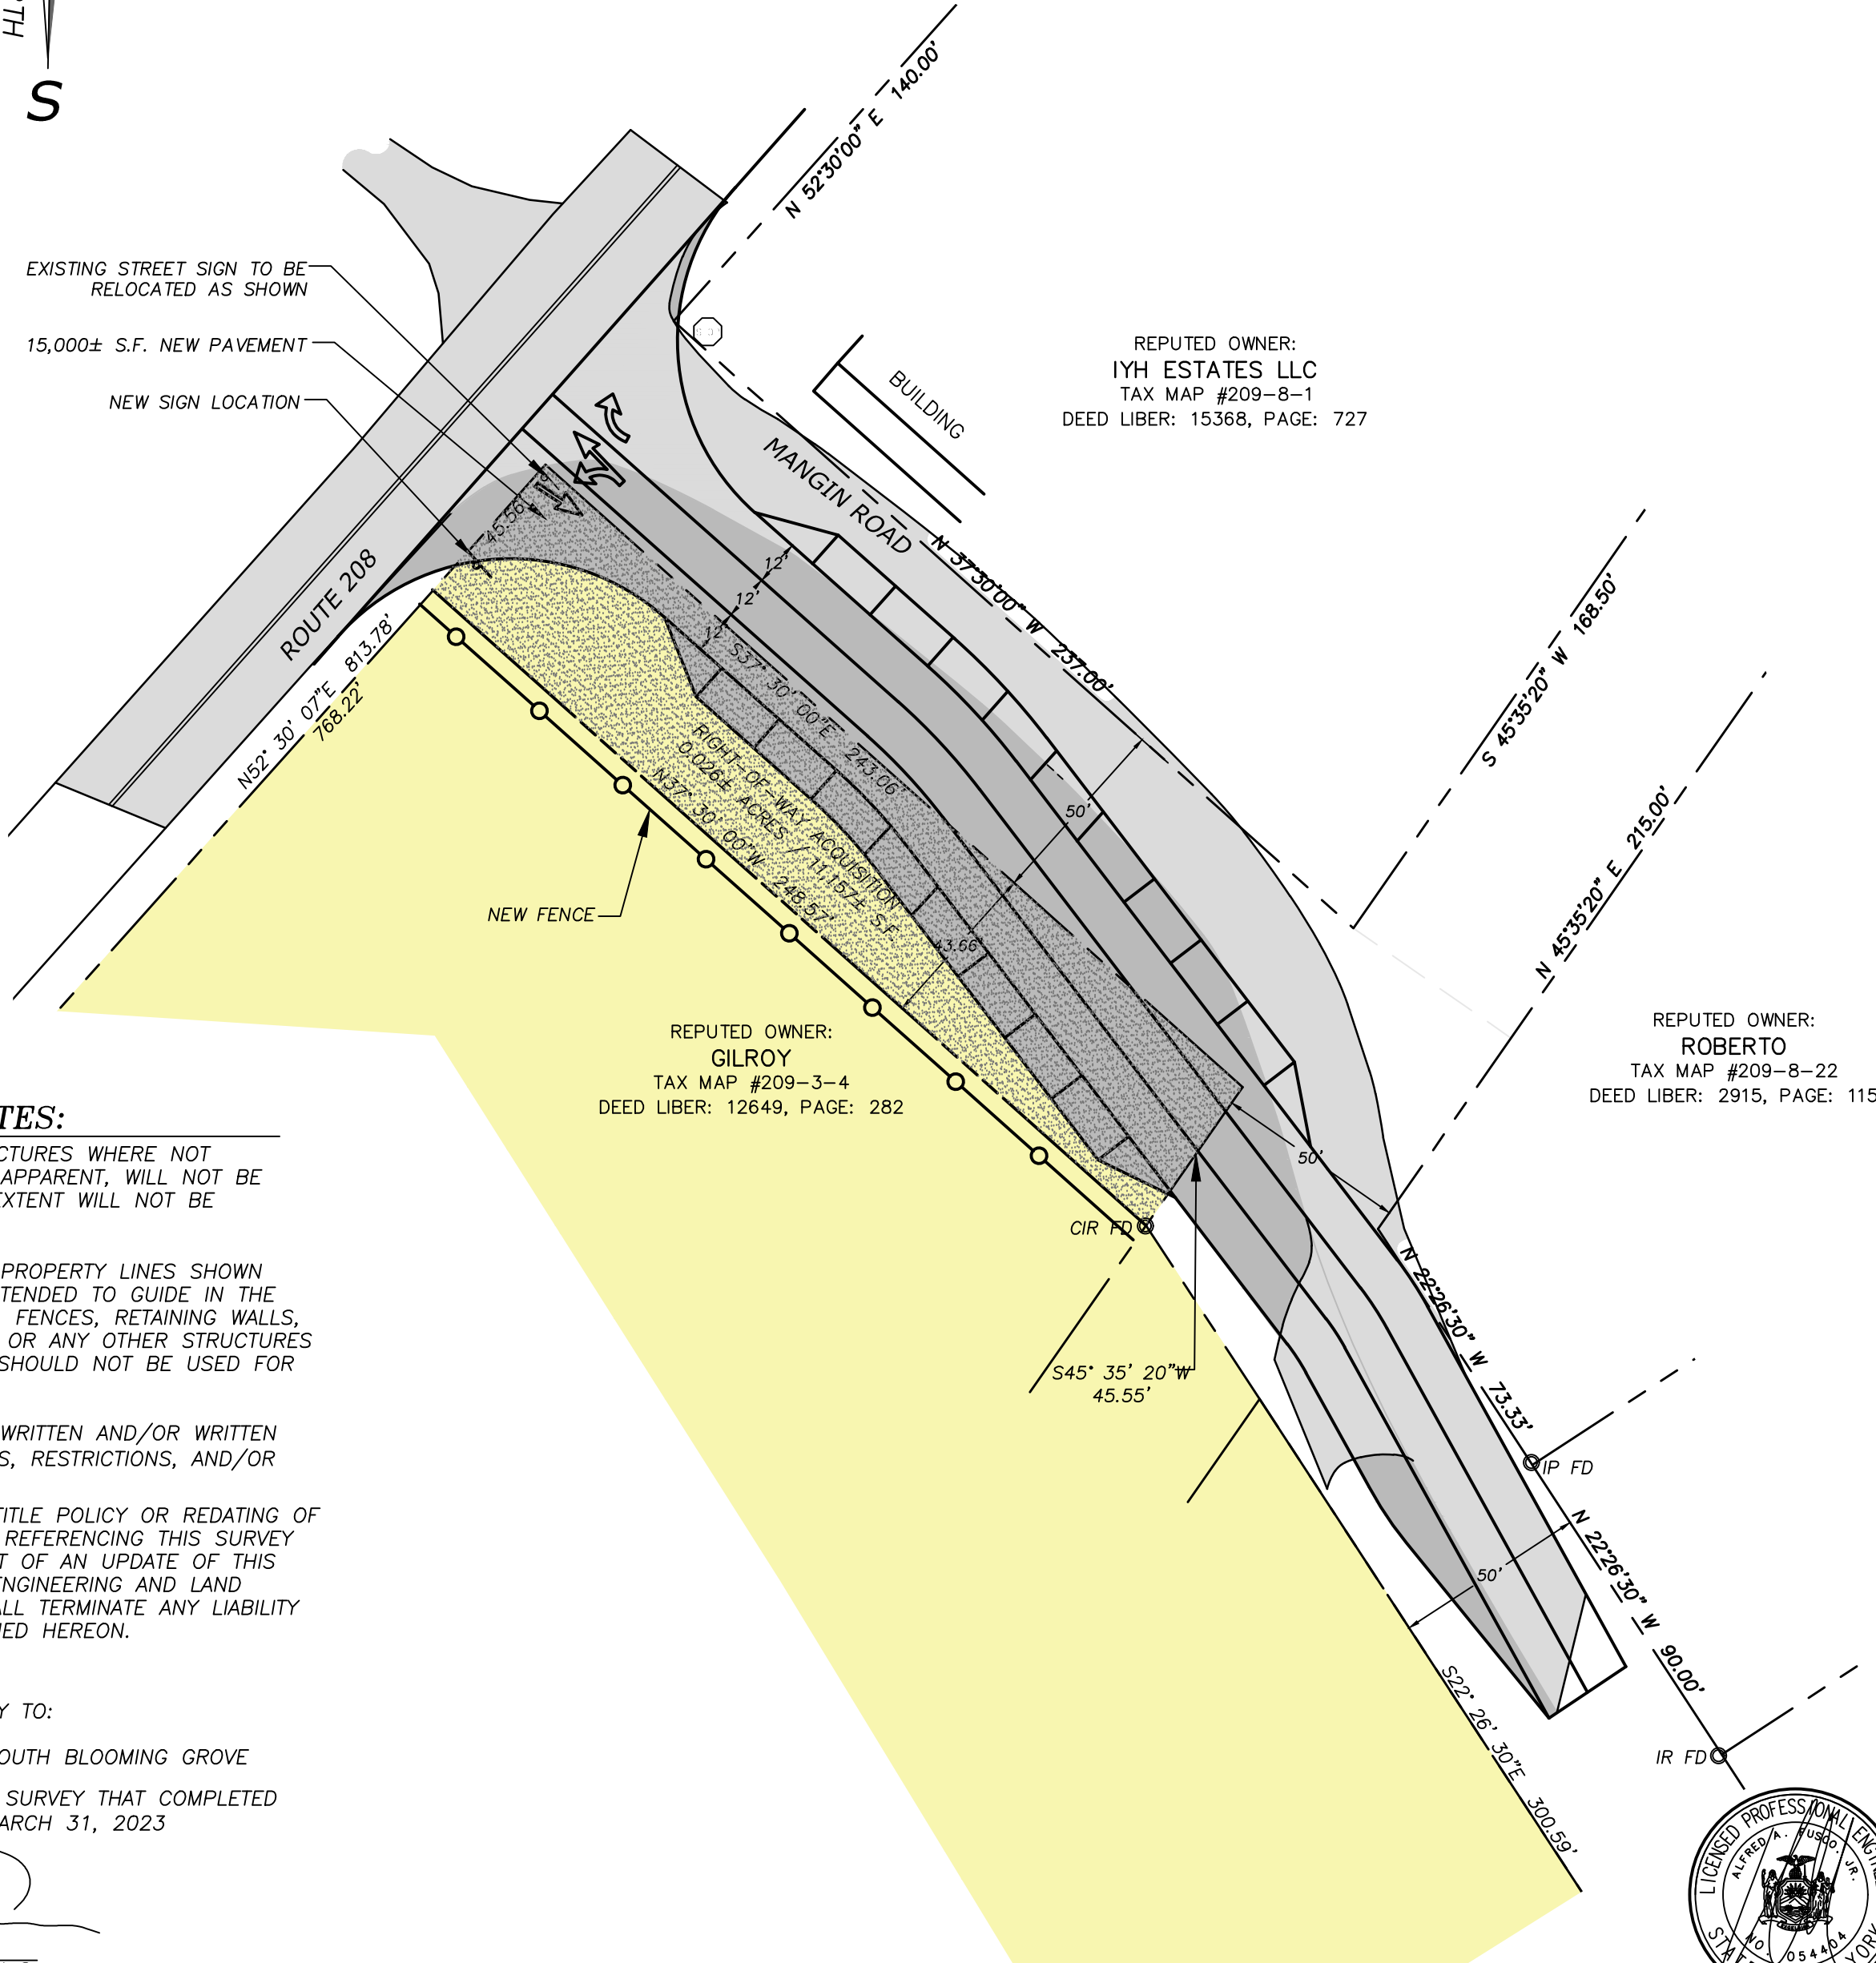

REPUTED OWNER:
IYH ESTATES LLC
TAX MAP #209-8-1
DEED LIBER: 15368, PAGE: 727

REPUTED OWNER:
GILROY
TAX MAP #209-3-4
DEED LIBER: 12649, PAGE: 282

REPUTED OWNER:
ROBERTO
TAX MAP #209-8-22
DEED LIBER: 2915, PAGE: 115

GENERAL NOTES:

SUB-SURFACE STRUCTURES WHERE NOT VISIBLE OR READILY APPARENT, WILL NOT BE SHOWN AND THEIR EXTENT WILL NOT BE CERTIFIED.

THE OFFSETS FROM PROPERTY LINES SHOWN HEREON ARE NOT INTENDED TO GUIDE IN THE ERECTION OF POLES, FENCES, RETAINING WALLS, BUILDING ADDITIONS, OR ANY OTHER STRUCTURES OR PLANTINGS AND SHOULD NOT BE USED FOR SUCH PURPOSES.

SUBJECT TO ANY UNWRITTEN AND/OR WRITTEN LICENSES, EASEMENTS, RESTRICTIONS, AND/OR AGREEMENTS.

ISSUING OF A NEW TITLE POLICY OR REDATING OF AN EXISTING POLICY REFERENCING THIS SURVEY WITHOUT THE BENEFIT OF AN UPDATE OF THIS SURVEY BY FUSCO ENGINEERING AND LAND SURVEYING, P.C. SHALL TERMINATE ANY LIABILITY EXPRESSED OR IMPLIED HEREON.

I HEREBY CERTIFY TO:

VILLAGE OF SOUTH BLOOMING GROVE


THIS IS AN ACTUAL SURVEY THAT COMPLETED IN THE FIELD ON MARCH 31, 2023

ERNEST JOHNSON, P.L.S.
NEW YORK LICENSE NO. 50041



LOCATION MAP

N.T.S.

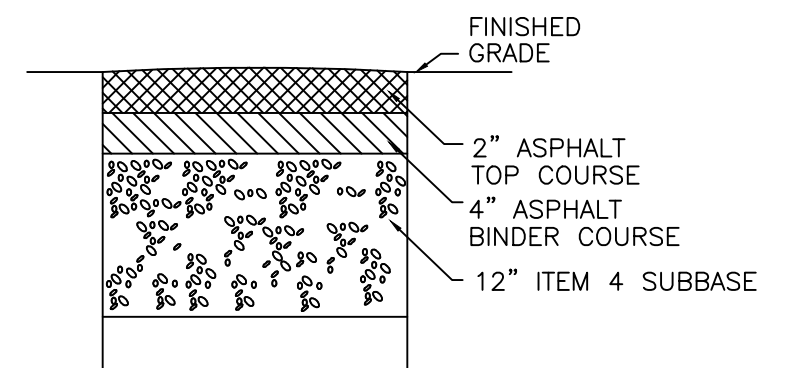

ASPHALT DETAIL

N.T.S.

GRAPHIC SCALE



(IN FEET)
1 inch = 40 ft.

INITIALS	DATE	ISSUED FOR	
UNAUTHORIZED ALTERATION OR ADDITION TO A MAP BEARING A LICENSED LAND SURVEYOR'S SEAL IS A VIOLATION OF SECTION 7209, SUBDIVISION 2, OF THE NEW YORK STATE EDUCATION LAW. COPIES OF THIS MAP NOT HAVING THE SEAL OF THE LAND SURVEYOR SHALL NOT BE VALID. THIS MAP MAY NOT BE USED FOR OTHER PURPOSES OR TRANSACTIONS. THIS MAP IS COPYRIGHTED BY FUSCO ENGINEERING & LAND SURVEYING, P.C., AND MAY NOT BE SOLD, RENTED, LEASED, PHOTOCOPIED, TRACED, ENLARGED, REDUCED, OR TRANSFERRED IN ANY OTHER WAY WITHOUT THE PRIOR WRITTEN CONSENT OF FUSCO ENGINEERING & LAND SURVEYING, P.C. ONLY COPIES OF THIS MAP BEARING THE ORIGINAL SEAL OF NEW YORK STATE LICENSED ENGINEER OR LAND SURVEYOR ARE VALID. GUARANTEES OR CERTIFICATIONS ARE NOT TRANSFERABLE TO ADDITIONAL INSTITUTIONS OR SUBSEQUENT OWNERS.			
		FUSCO ENGINEERING & LAND SURVEYING, D.P.C. CONSULTING ENGINEERS	
233 EAST MAIN ST. MIDDLETOWN, NY 10940		PHONE: (845) 344-5863 FAX: (845) 956-5865	
PROJECT TITLE: SURVEY OF MANGIN ROAD & ROUTE 208 RIGHT-OF-WAY			
VILLAGE OF SOUTH BLOOMING GROVE		STATE OF NEW YORK COUNTY OF ORANGE	
PREPARED FOR:	APPROVED BY:	SCALE:	REFERENCE NUMBER:
VILLAGE OF SOUTH BLOOMING GROVE	EJ	1"=40'	SBG-118
	REVIEWED BY:	REVISION DATE:	SHEET NUMBER:
	EJ		1
	DRAWN BY:	DATE:	PAGE 1 OF 1
	JMH	3/31/23	